



製品図

断面図

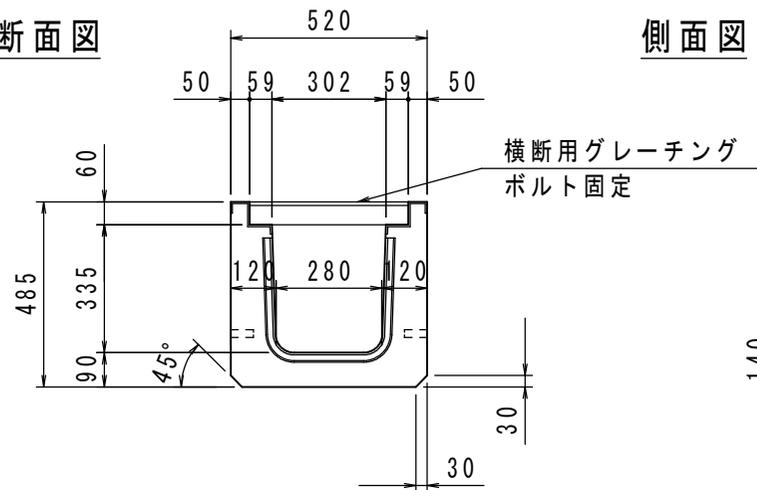


側面図

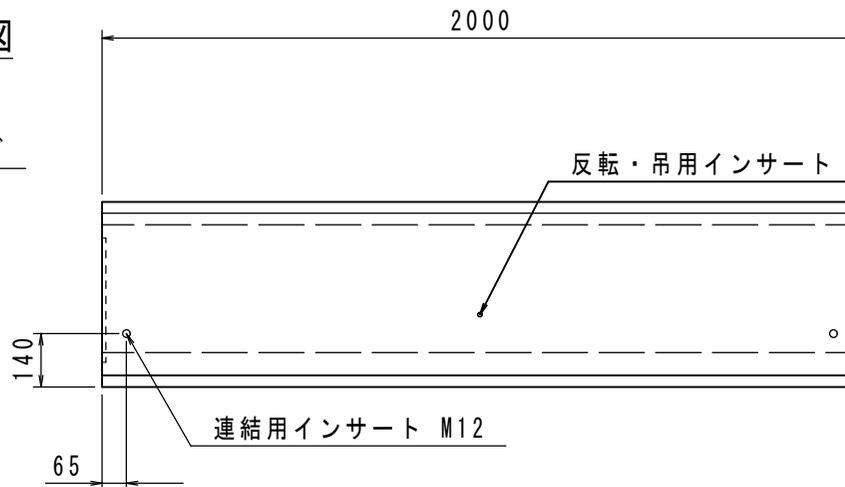


配筋図

断面図

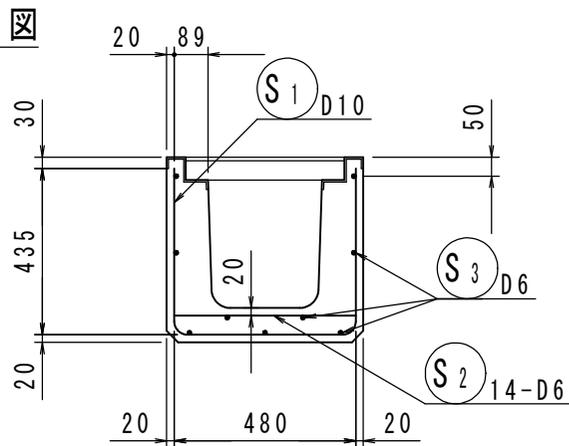


側面図

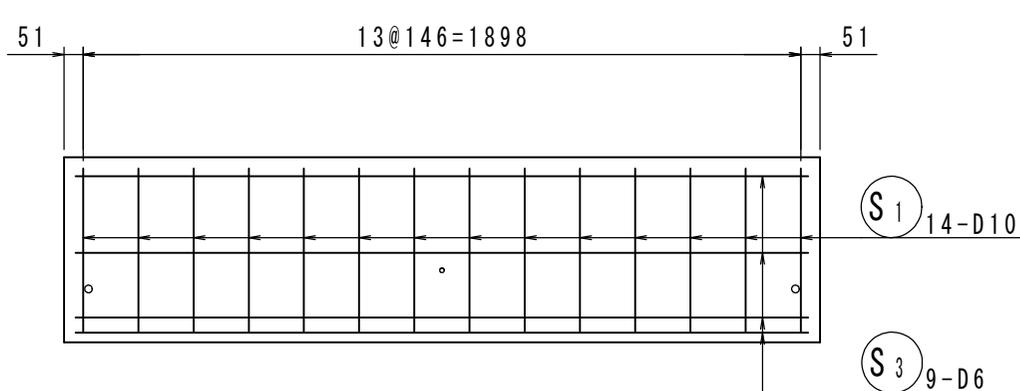


名称	車道横断溝	配合	$\sigma_{ck}=35\text{N/mm}^2$	縮尺	1/20	作成日	13/5/10
規格	300A L=2000	図番	S0-300A-L2000	図面	A4	区分	製・配筋図

製品図

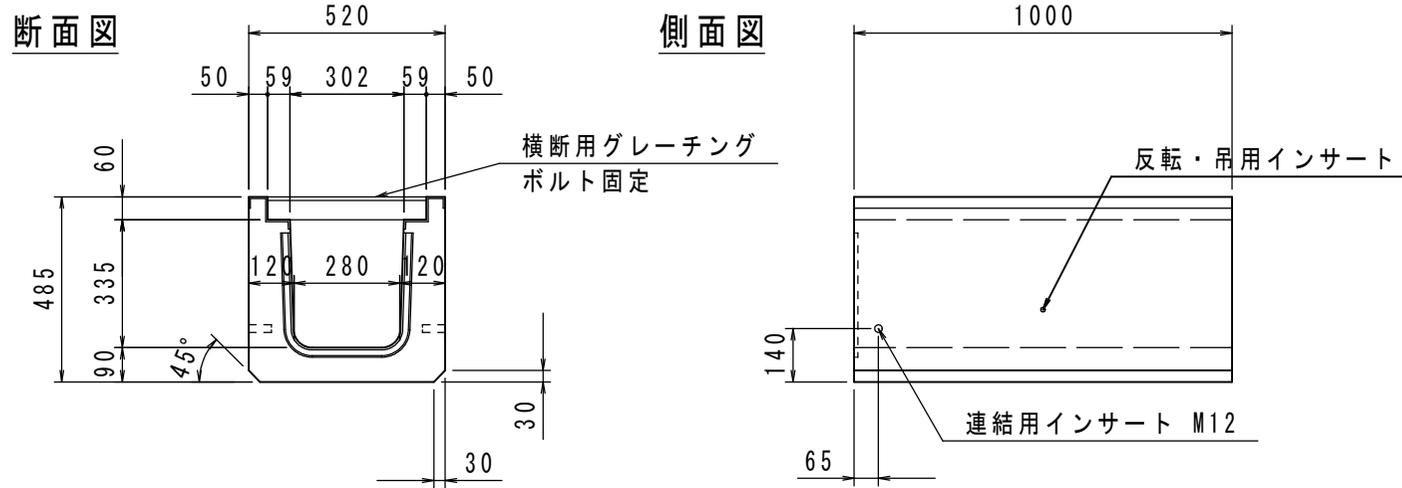

配筋図

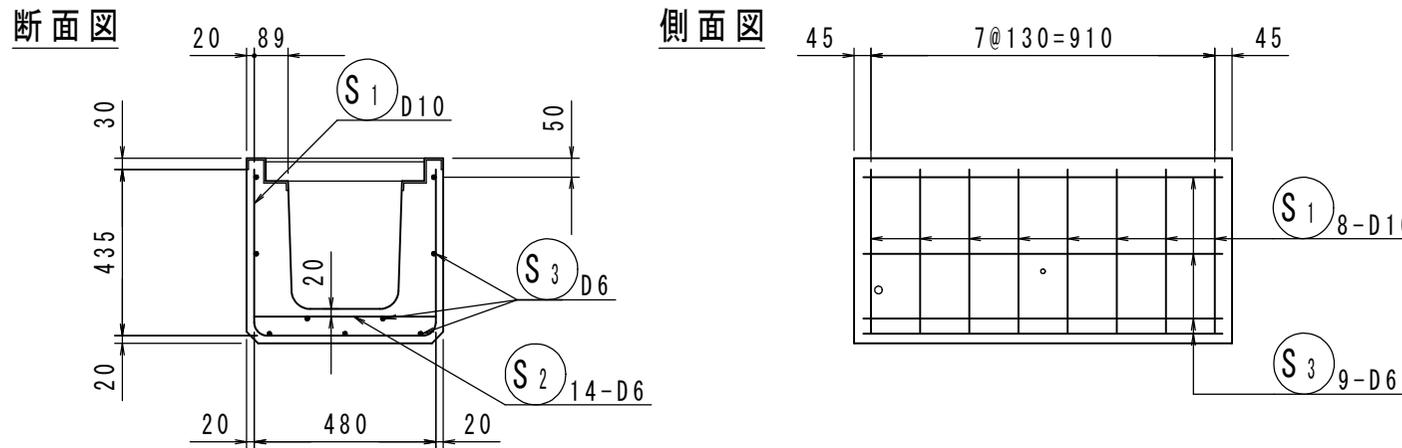

名称	車道横断溝	配合	$\sigma_{ck}=35\text{N/mm}^2$	縮尺	1/20	作成日	13/5/10	 和光産業株式会社
規格	300A L=1000	図番	S0-300A-L1000	図面	A4	区分	製・配筋図	