


## 平面図

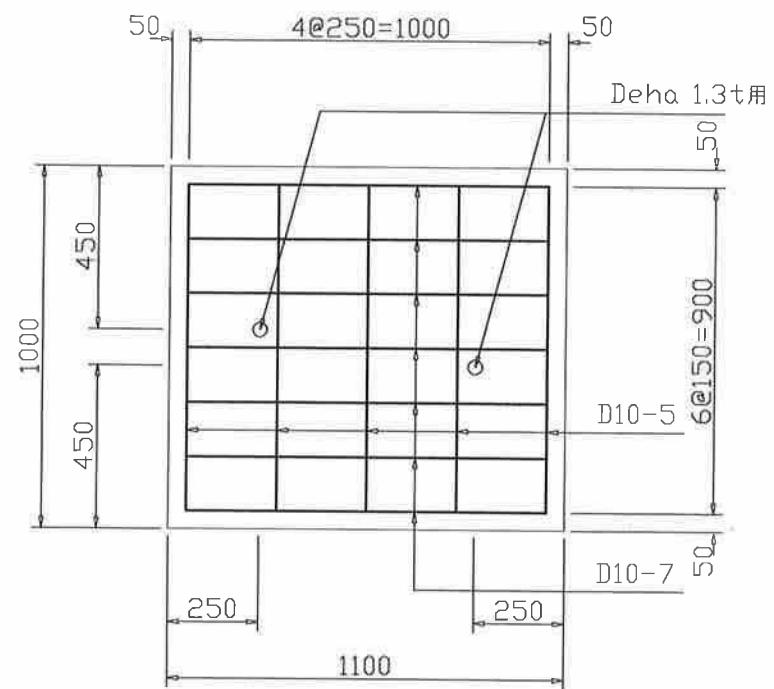

### 側面図




## 断面図




|      |               |    |      |     |         |    |  |  |  |          |
|------|---------------|----|------|-----|---------|----|--|--|--|----------|
| 図面名称 | 簡易スラブ (T-2)   | 縮尺 | 1/20 | 色   |         | 検図 |  |  |  | 和光産業株式会社 |
| 規 格  | 1100×100×1000 | 図番 |      | 作成日 | 04/1/28 |    |  |  |  |          |


平面図

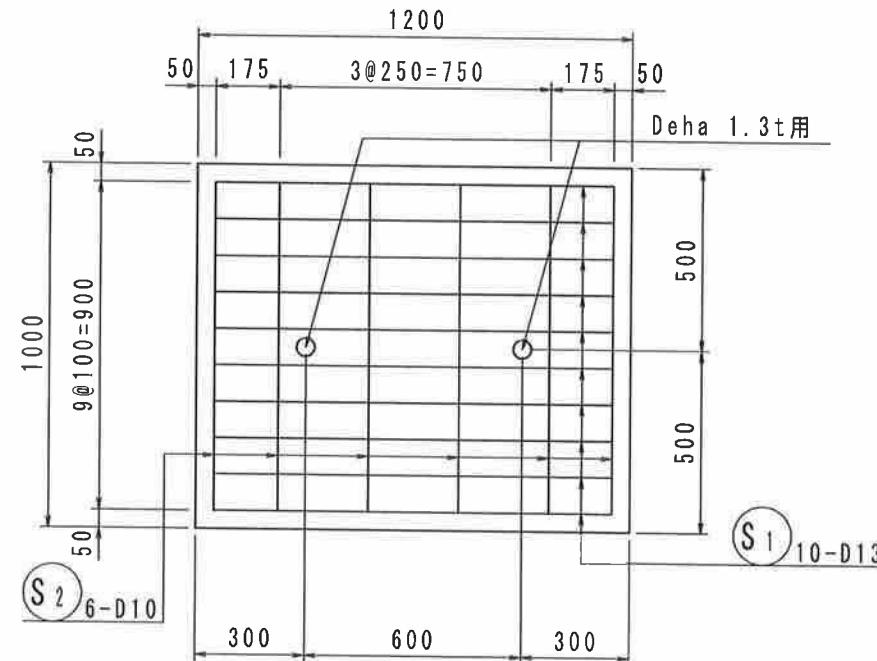

側面図

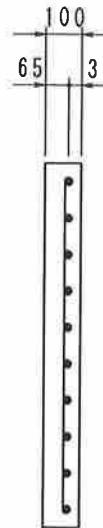


断面図

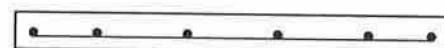


|    |                        |    |                        |    |      |     |         |                   |
|----|------------------------|----|------------------------|----|------|-----|---------|-------------------|
| 名称 | 簡易スラブ                  | 配合 | $\sigma_{ck}=30N/mm^2$ | 縮尺 | 1/20 | 作成日 | 18/11/1 | 和光産業株式会社<br>WAKOH |
| 規格 | (T-6) B1200xT100xL1000 | 図番 | 181101-01-0            | 図面 | A4   | 区分  | 製・配筋図   |                   |

平面図

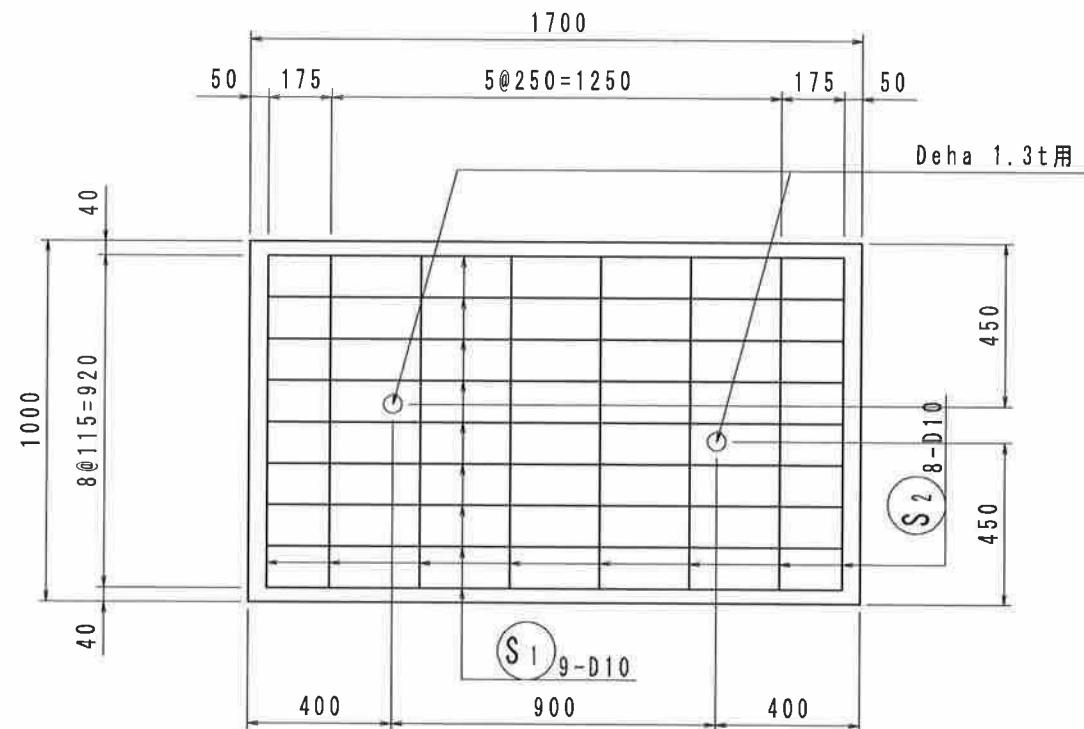

側面図

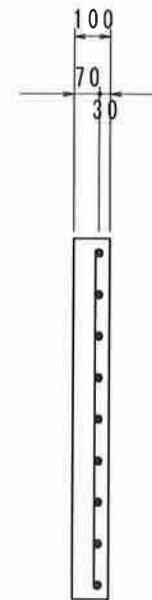


断面図



|    |                        |    |             |    |       |     |          |                   |
|----|------------------------|----|-------------|----|-------|-----|----------|-------------------|
| 名称 | 簡易スラブ                  | 縮尺 | 1/20        | 図面 | A4    | 作成日 | 17/10/18 | 和光産業株式会社<br>WAKOH |
| 規格 | (T-2) B1700xT100xL1000 | 図番 | 171018-02-0 | 区分 | 製・配筋図 |     |          |                   |

平面図

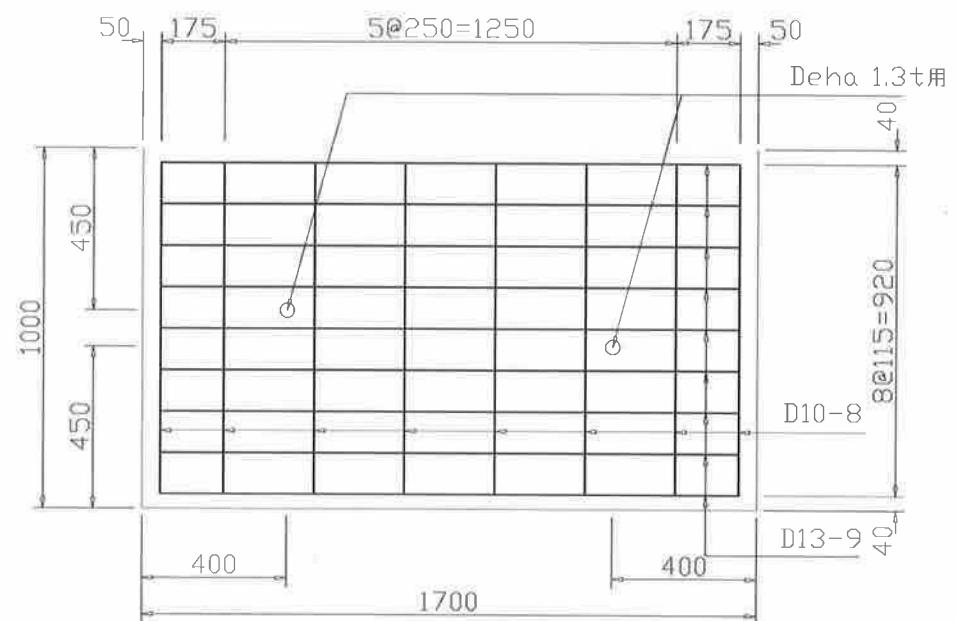

側面図




断面図



|      |               |    |      |     |         |    |  |  |  |  |  |
|------|---------------|----|------|-----|---------|----|--|--|--|--|--|
| 図面名称 | 簡易スラブ(2種)     | 縮尺 | 1/20 | 色   |         | 検図 |  |  |  |  |  |
| 規 格  | 1700×125×1000 | 図番 |      | 作成日 | 04/1/28 |    |  |  |  |  |  |

和光産業株式会社

平面図

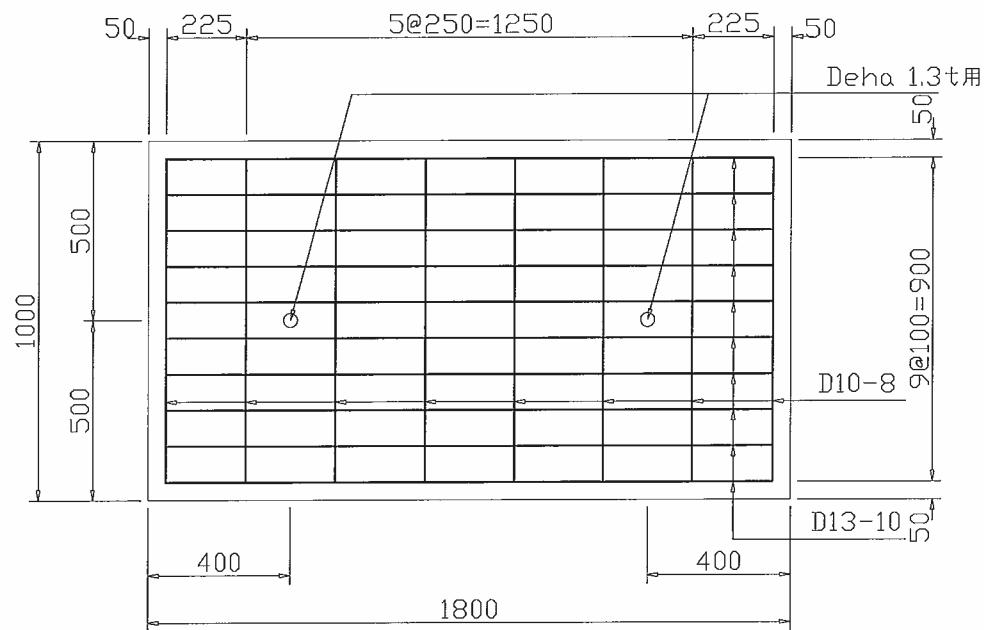

側面図




断面図




|      |               |    |      |     |         |    |  |  |  |          |
|------|---------------|----|------|-----|---------|----|--|--|--|----------|
| 図面名称 | 簡易スラブ (T-6)   | 縮尺 | 1/20 | 色   |         | 検図 |  |  |  | 和光産業株式会社 |
| 規 格  | 1800×125×1000 | 図番 |      | 作成日 | 04/1/28 |    |  |  |  |          |

平面図

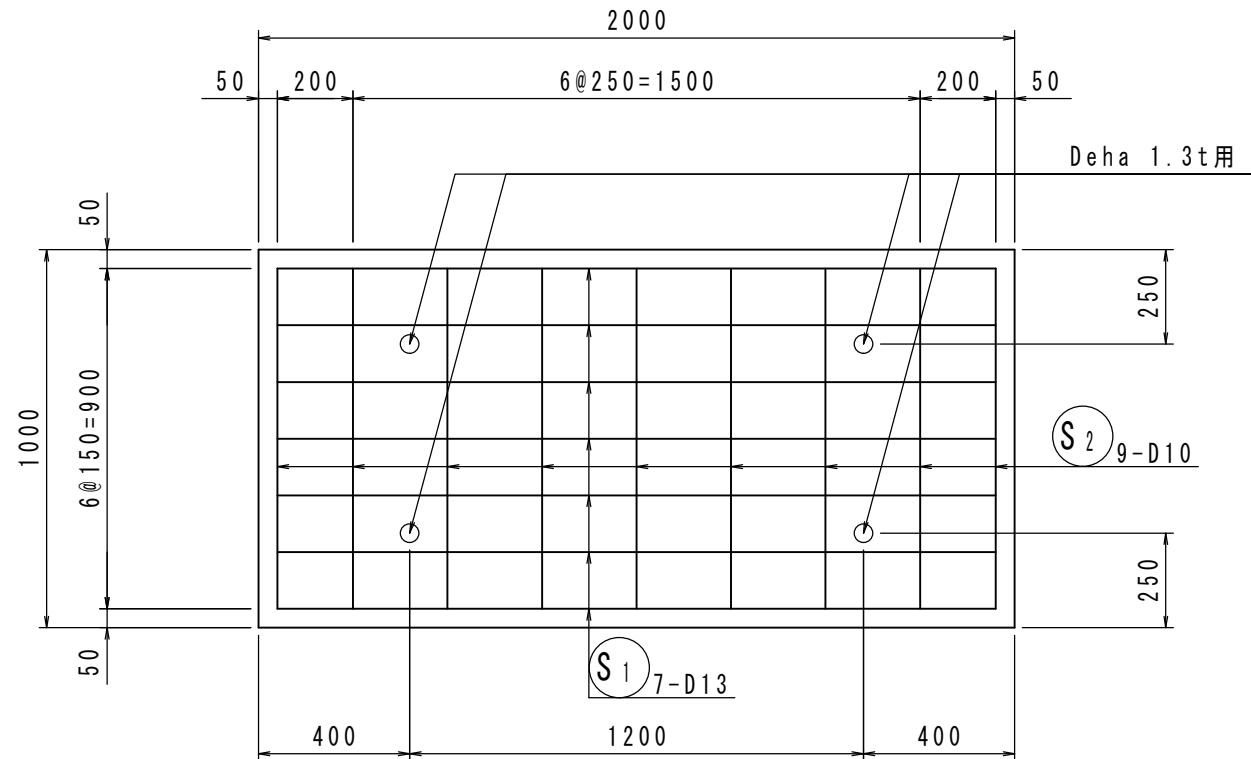

側面図

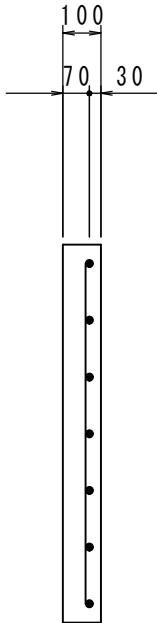


断面図




|    |                        |    |                                   |    |      |     |         |                   |
|----|------------------------|----|-----------------------------------|----|------|-----|---------|-------------------|
| 名称 | 簡易スラブ                  | 配合 | $\sigma_{ck} = 30 \text{ N/mm}^2$ | 縮尺 | A4   | 作成日 | 18/3/12 | 和光産業株式会社<br>WAKOH |
| 規格 | (T-2) B2000xT100xL1000 | 図番 | 180312-01-0                       | 図面 | 1/20 | 区分  | 製・配筋図   |                   |

平面図

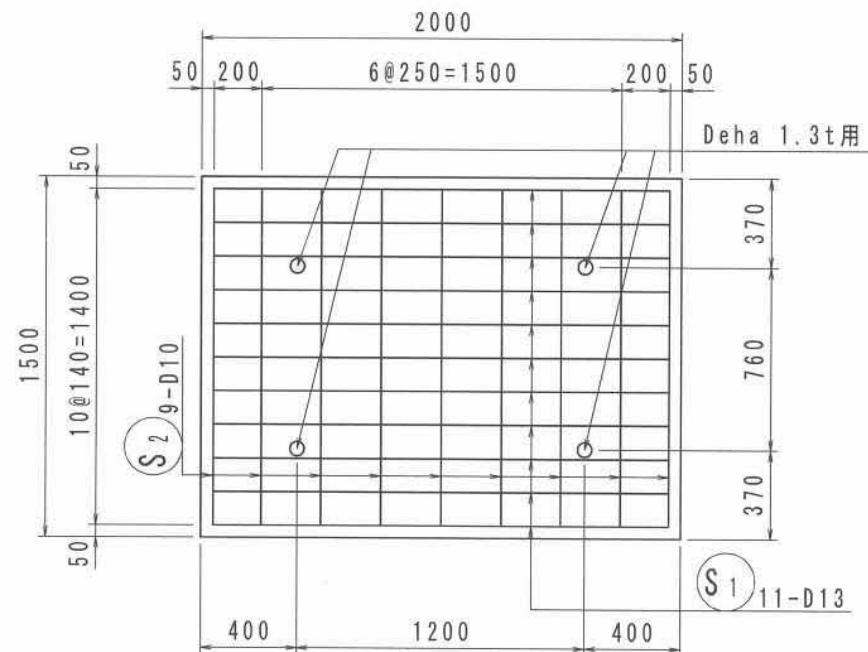

側面図

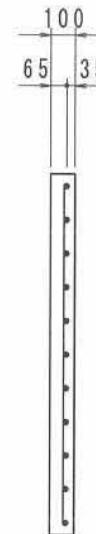

断面図




|     |                        |     |                        |     |      |     |         |
|-----|------------------------|-----|------------------------|-----|------|-----|---------|
| 名 称 | 簡易スラブ                  | 配 合 | $\sigma_{ck}=30N/mm^2$ | 縮 尺 | 1/30 | 作成日 | 19/2/25 |
| 規 格 | (T-2) B2000xT100xL1500 | 図 番 | 190225-01-0            | 図 面 | A4   | 区 分 | 製・配筋図   |




和光産業株式会社


平面図

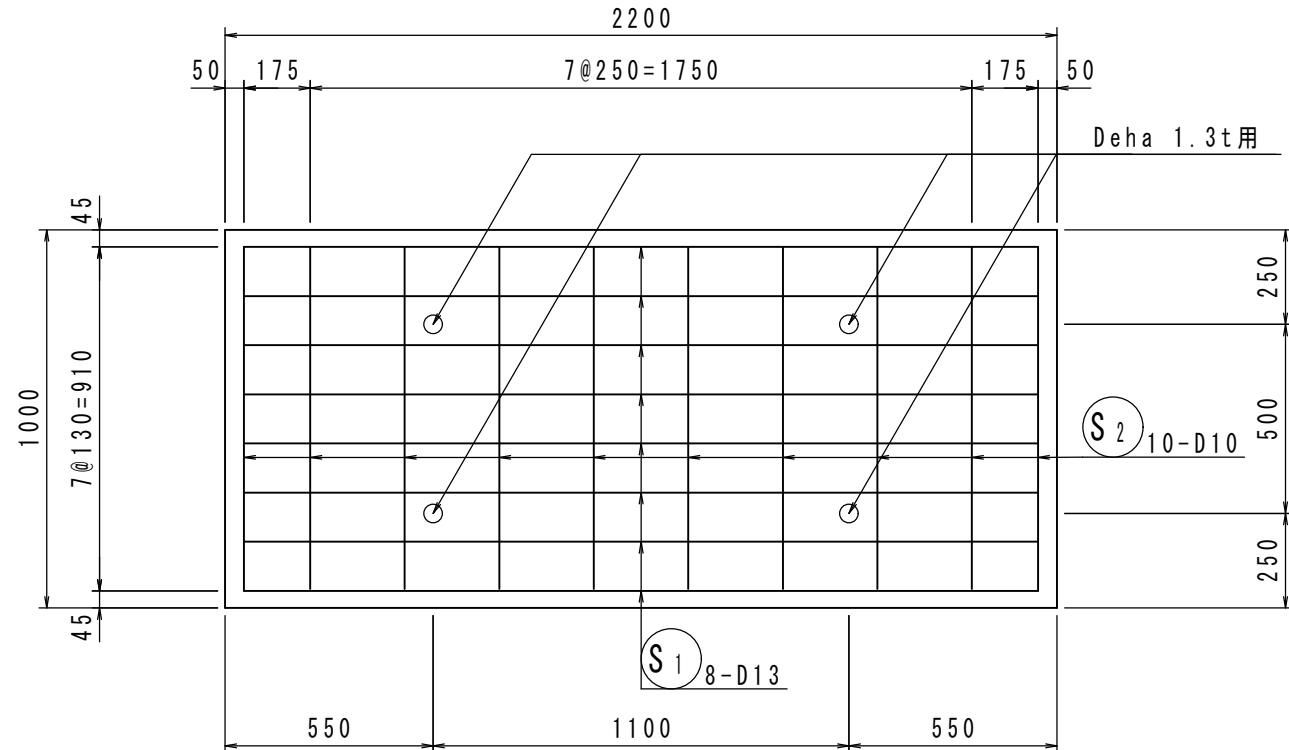

側面図

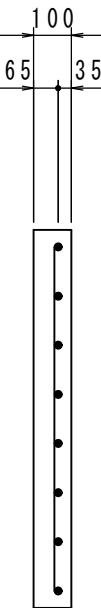


断面図

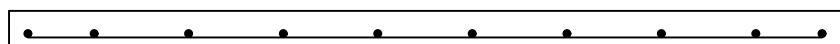


|    |                        |    |                                 |    |      |     |         |                   |
|----|------------------------|----|---------------------------------|----|------|-----|---------|-------------------|
| 名称 | 簡易スラブ                  | 配合 | $\sigma_{ck}=30 \text{ N/mm}^2$ | 縮尺 | A4   | 作成日 | 17/8/23 | 和光産業株式会社<br>WAKOH |
| 規格 | (T-2) B2200xT100xL1000 | 図番 | 160614-01-1                     | 図面 | 1/20 | 区分  | 製・配筋図   |                   |

## 平面図

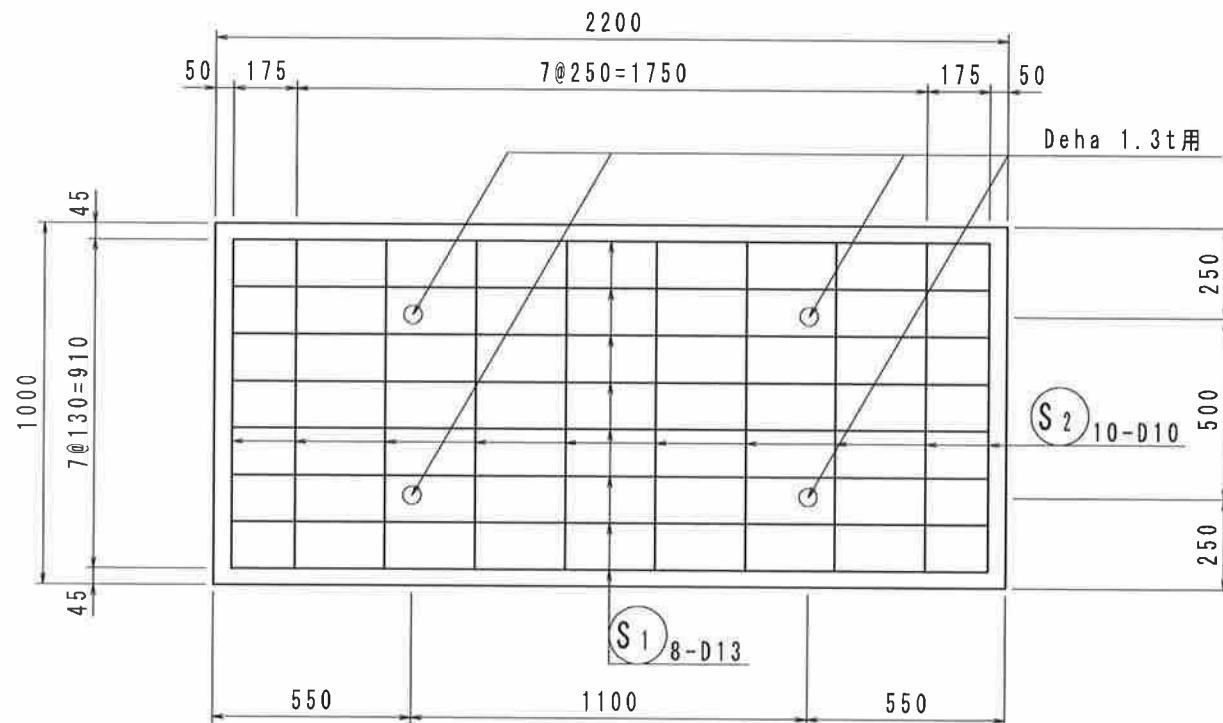

## 側面図

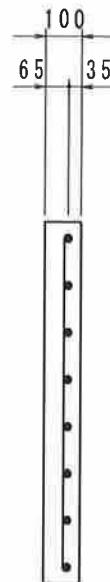


## 断面図




|     |                        |     |             |     |       |     |         |  |
|-----|------------------------|-----|-------------|-----|-------|-----|---------|--|
| 名 称 | 簡易スラブ                  | 縮 尺 | 1/20        | 図面  | A4    | 作成日 | 17/8/23 |  和光産業株式会社 |
| 規 格 | (T-2) B2200xT100xL1000 | 図 番 | 160614-01-1 | 区 分 | 製・配筋図 |     |         |  |

V=0.230 m<sup>3</sup>  
W= 575 kg


平面図

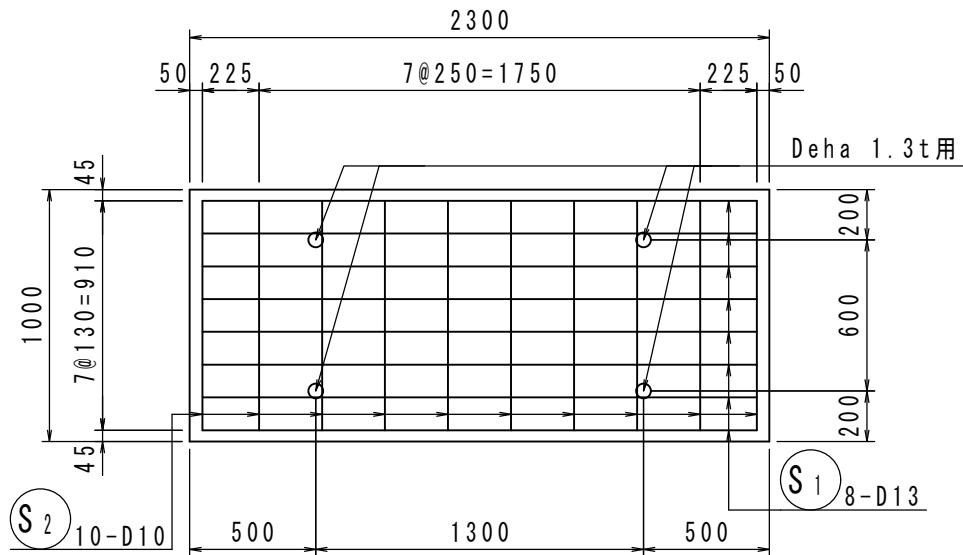

側面図

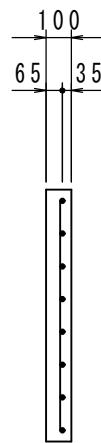


断面図

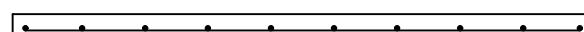


|    |                        |    |                                 |    |      |     |         |                   |
|----|------------------------|----|---------------------------------|----|------|-----|---------|-------------------|
| 名称 | 簡易スラブ                  | 配合 | $\sigma_{ck}=30 \text{ N/mm}^2$ | 縮尺 | 1/30 | 作成日 | 20/3/13 | 和光産業株式会社<br>WAKOH |
| 規格 | (T-2) B2300xT100xL1000 | 図番 | 200313-01-0                     | 図面 | A4   | 区分  | 製・配筋図   |                   |

平面図

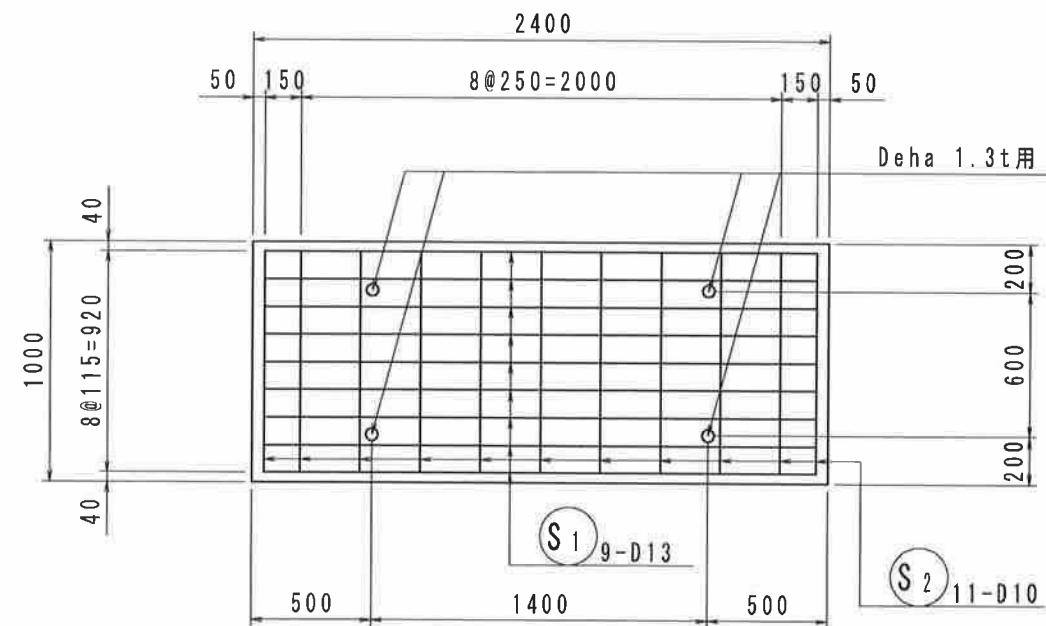

側面図

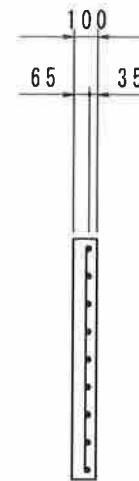

断面図




|    |                        |    |             |    |      |     |          |    |       |
|----|------------------------|----|-------------|----|------|-----|----------|----|-------|
| 名称 | 簡易スラブ                  | 縮尺 | A4          | 図面 | 1/30 | 作成日 | 17/10/18 | 区分 | 製・配筋図 |
| 規格 | (T-2) B2400xT100xL1000 | 図番 | 171018-03-0 |    |      |     |          |    |       |




和光産業株式会社


平面図

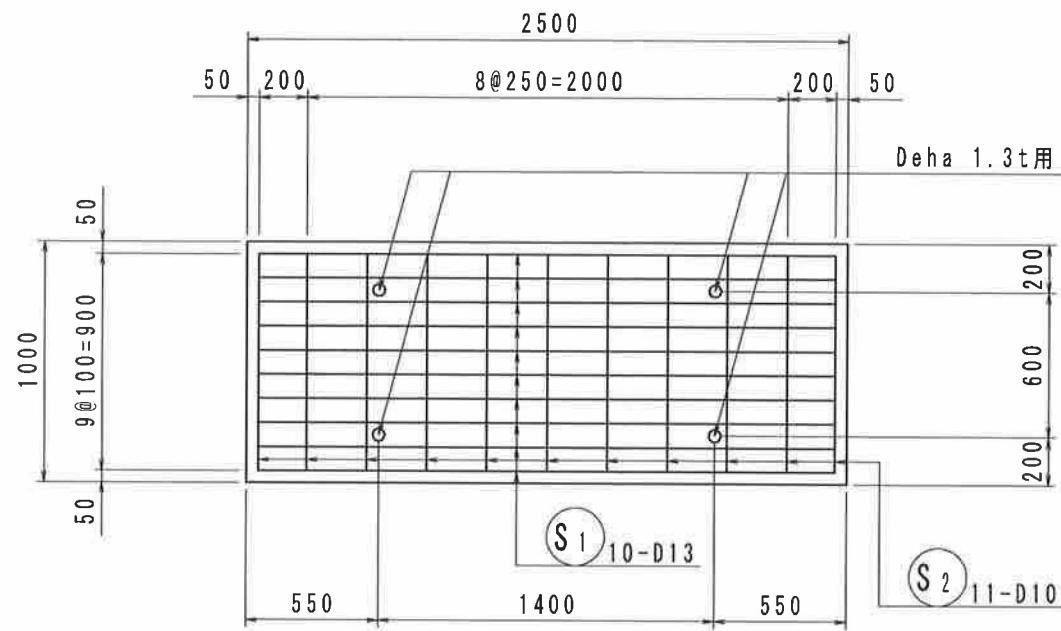

側面図

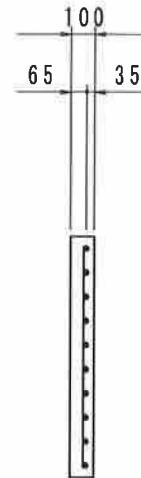

断面図

 


|    |                        |    |             |    |      |     |          |    |       |
|----|------------------------|----|-------------|----|------|-----|----------|----|-------|
| 名称 | 簡易スラブ                  | 縮尺 | A4          | 図面 | 1/30 | 作成日 | 17/10/18 | 区分 | 製・配筋図 |
| 規格 | (T-2) B2500xT100xL1000 | 図番 | 171018-01-0 |    |      |     |          |    |       |




和光産業株式会社


## 平面図

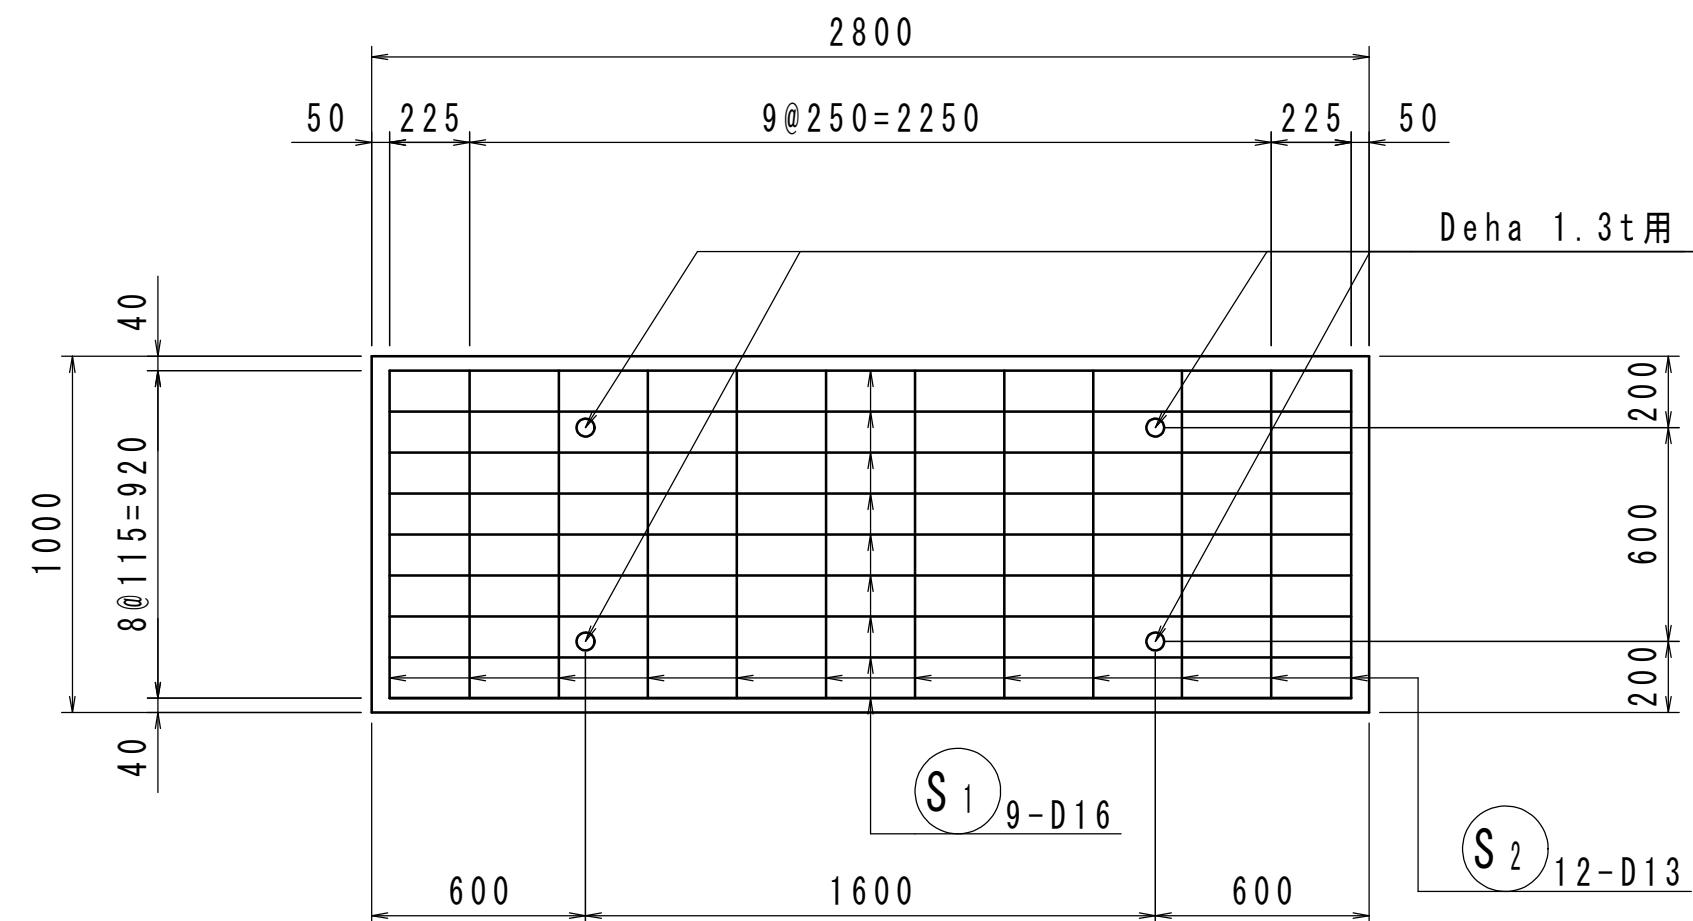

## 側面図

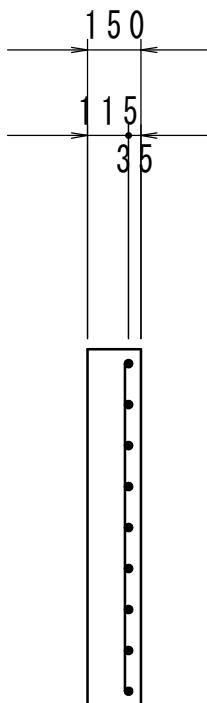


## 断面図

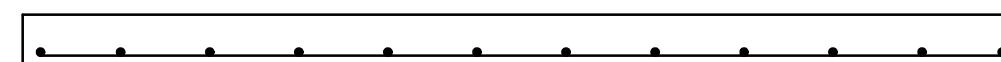


|     |                        |     |                          |     |      |     |        |  |
|-----|------------------------|-----|--------------------------|-----|------|-----|--------|--|
| 名 称 | 簡易スラブ                  | 配 合 | $\sigma_c k = 30 N/mm^2$ | 縮 尺 | A4   | 作成日 | 16/2/4 |  和光産業株式会社 |
| 規 格 | (T-6) B2800xT150xL1000 | 図 番 | 160204-01-0              | 図 面 | 1/30 | 区 分 | 製・配筋図  |  |

## 平面図

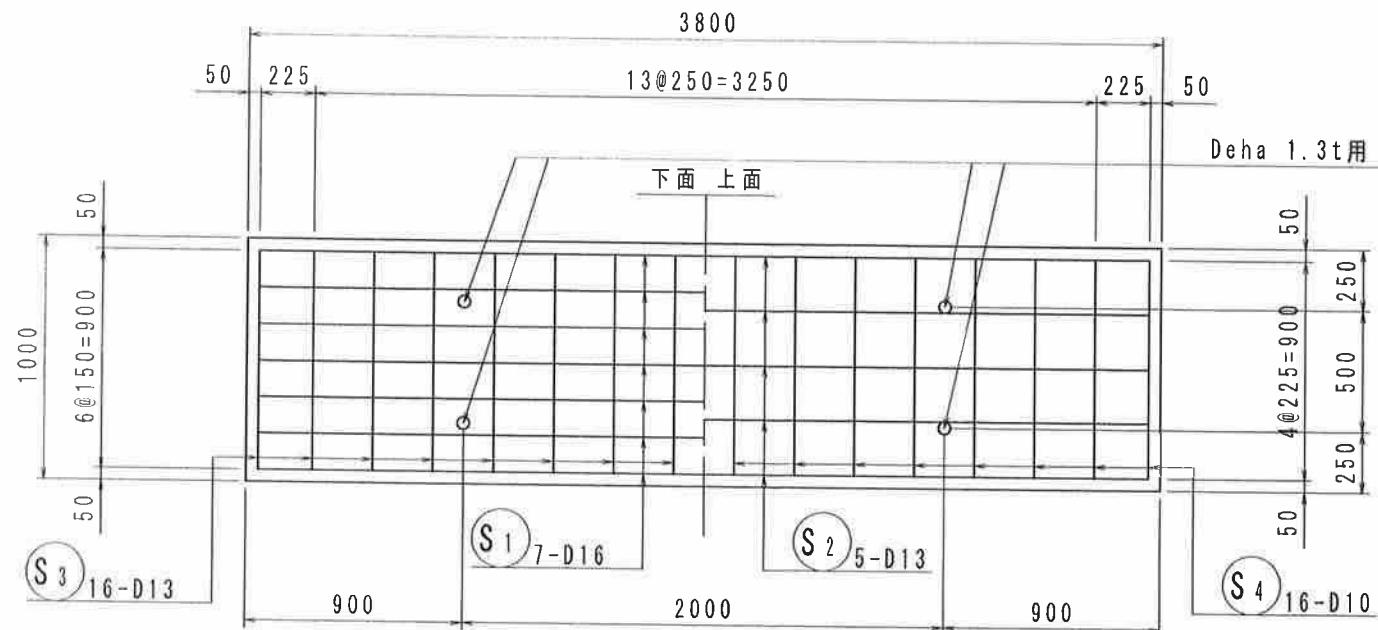


### 側面図

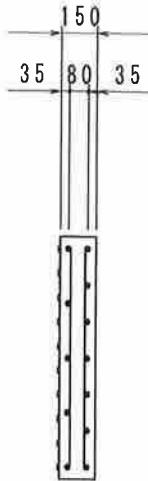

## 断面図



## 丸凸部詳細図

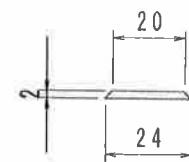

|     |                        |     |             |     |       |     |        |  |
|-----|------------------------|-----|-------------|-----|-------|-----|--------|--|
| 名 称 | 簡易スラブ NS               | 縮 尺 | 1/30        | 図面  | A4    | 作成日 | 16/9/8 |  和光産業株式会社 |
| 規 格 | (T-2) B3800xT150xL1000 | 図 番 | 160908-02-0 | 区 分 | 製・配筋図 |     |        |  |