





HD可変側溝(T=25 縦断) 製品構造図 (HDK1 W250 L2000)

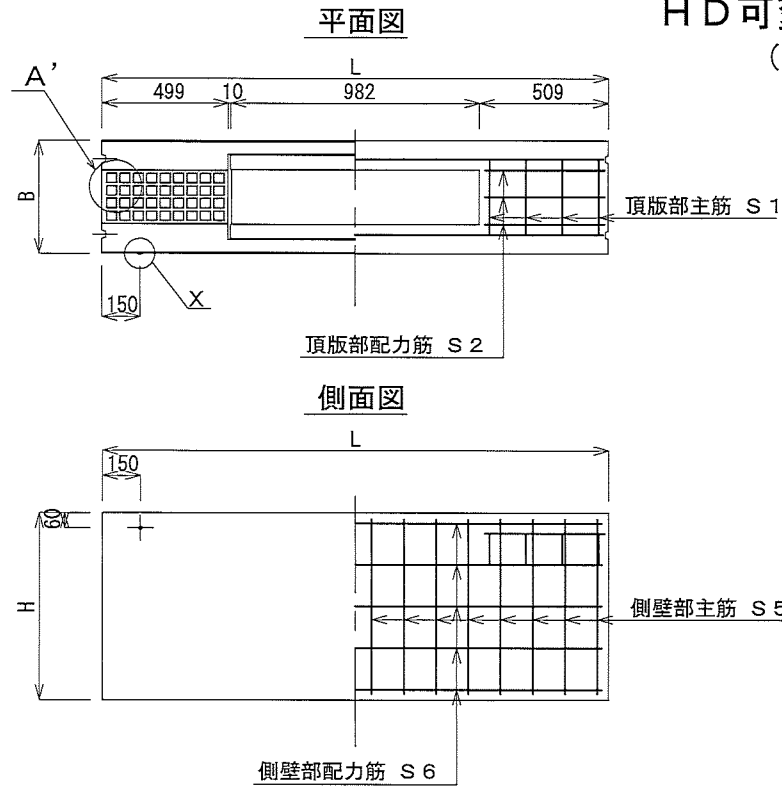


シール目地部詳細図
S=1:4

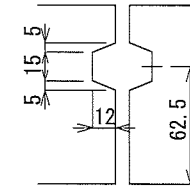

A' (アート)部詳細図
S=1:10

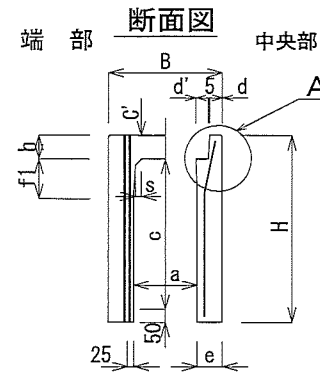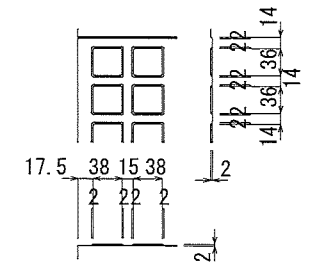

A部詳細図
S=1:15

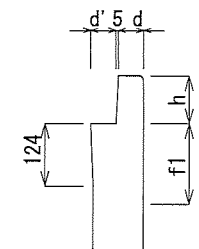

寸法一覧表

呼び名 W x h	規格寸法 (mm)											配筋量 (径×本数)						参考質量 (kg)	
	a	B	c	c'	d	d'	e	H	h	f1	s	L	S1	S2	S3	S4	S5		S6
250 x 250	250	450	250	95	50	50	100 (50)	395	95	-	54 (25)	2000	D10×4	D6×3	---	---	φ4×13	φ4×4	380
250 x 300			445					D10×4					D6×3	---	---	φ5×13	φ4×4	478	
250 x 400			545					D10×4					D6×3	---	---	φ5×13	φ4×4	576	
250 x 500			645				D10×4	D6×3					---	---	φ5×13	φ4×4	673		
250 x 600			745				D10×4	D6×3					---	---	φ5×16	φ4×5	771		

名称	HD可変側溝(縦断)製品構造図 HDK1 W250 L2000		
日付	20030319	縮尺	1:30
図番	HDK122K	承認	作図
会社名	郡家コンクリート工業株式会社		