


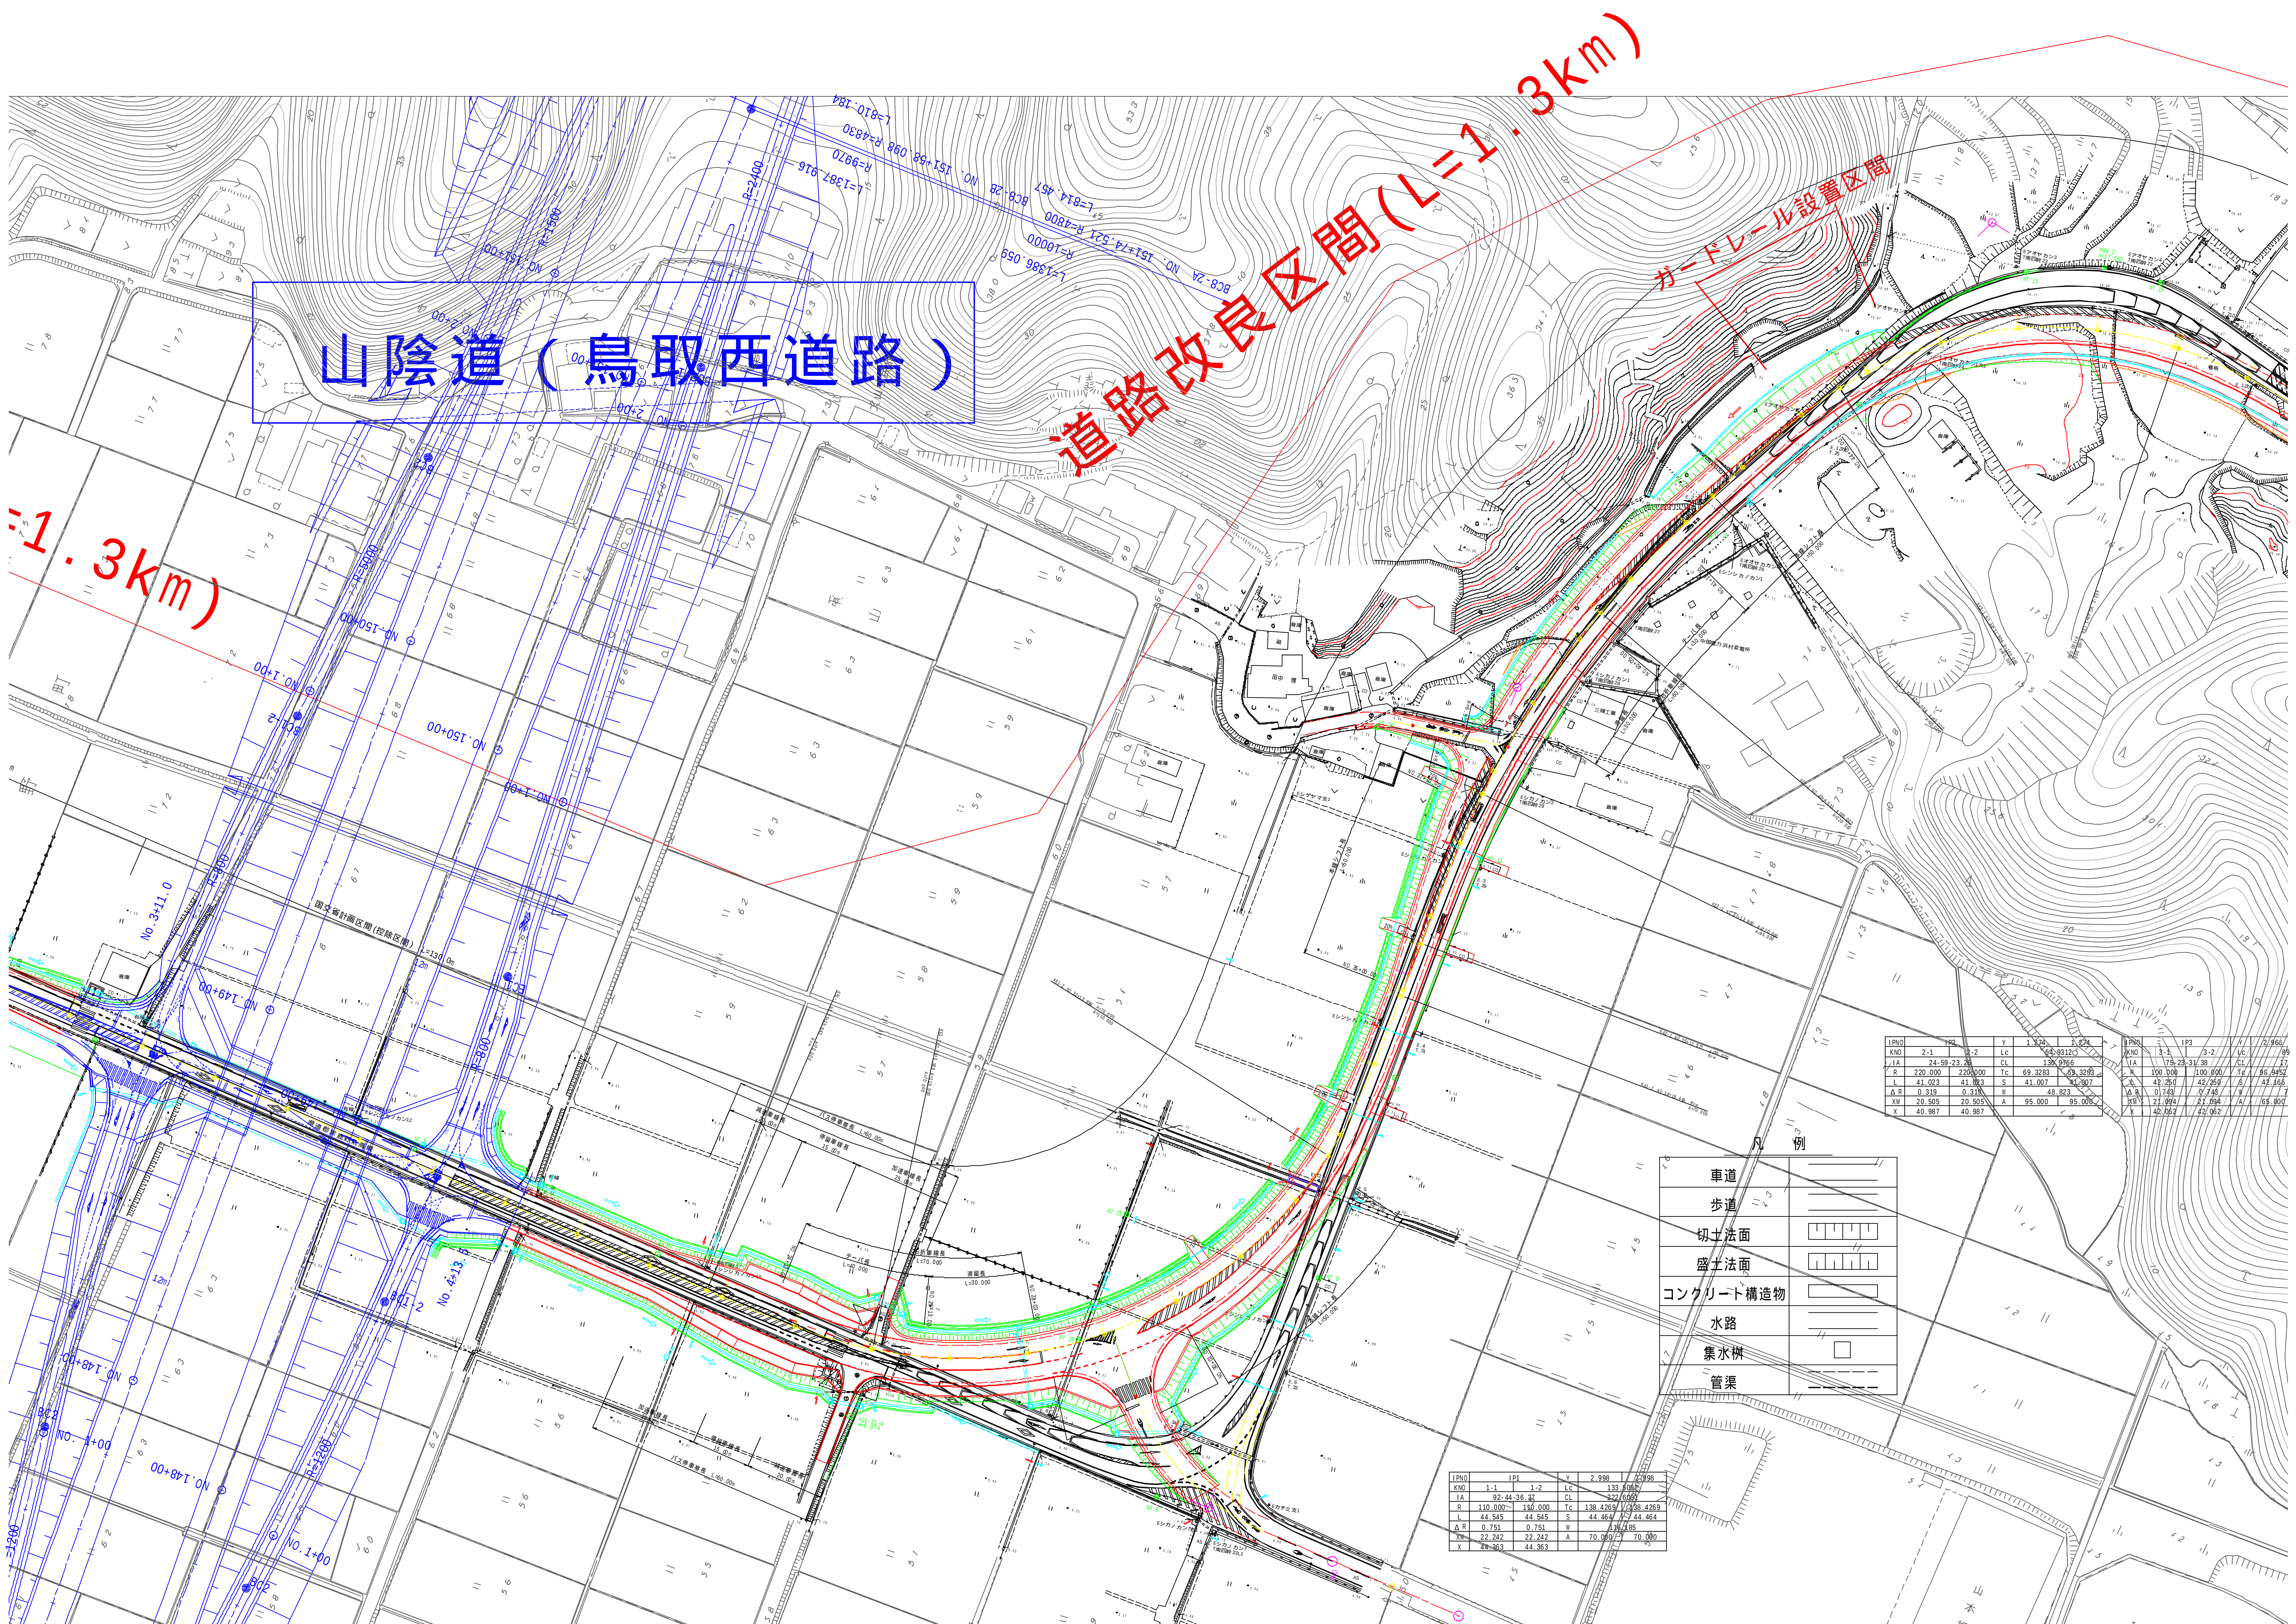

山陰道（鳥取西道路）

道路改良区間 (17.3km)

ガードレール設置区間

17.3km

IPNO	1P2	Y	1.325	1.274	IPNO	1P3	Y	1.325	1.274
KNO	2-1	2-2	LC	60.83125	KNO	3-1	3-2	LC	72.766
IA	24.59-23.38	CL	136.9766		IA	179.23-31.38	CL	136.9766	
R	220.000	220.000	Tc	69.3283	Tc	69.3283			
L	41.023	41.023	S	41.007	S	41.007			
ΔR	0.319	0.319	W	48.823	W	48.823			
ΔL	20.905	20.905	A	95.000	A	95.000			
X	40.987	40.987			X	40.987			

車道	
歩道	
切土法面	
盛土法面	
コンクリート構造物	
水路	
集水樹	
管渠	

IPNO	1-1	1-2	Y	2.988	2.988
KNO	1-1	1-2	LC	133.5062	
IA	92.44-36.32	CL	227.6862		
R	110.000	110.000	Tc	138.4269	138.4269
L	44.545	44.545	S	44.464	44.464
ΔR	0.751	0.751	W	16.185	
ΔL	22.242	22.242	A	70.000	70.000
X	44.363	44.363			