


呼び名	各部の寸法 (mm)							側壁部鉄筋		はり部鉄筋								参考質量 (kg)						
								S1		S2		H1		H2		H3			H4					
	c	H	e	e1	d	t1	t2	径	数	径	数	径	数	d1	径	数	径		数	d2	径	数		
300X 300	300	445						φ5	22	φ3.2	8											300		
X 400	400	545	55	45	25			20	8													340		
X 500	500	645						16	8													385		
X 600	600	745						D6	16	φ4	8											460		
X 700	700	845	65	35	30	95	140		20		12	D6	10	25	φ4	8			10	25	φ4	4	510	
X 800	800	945							16		12												565	
X 900	900	1045							16		12												695	
X1000	1000	1145	80	20	40			D10	16	φ5	12									6		φ5	4	755
X1100	1100	1245							18		16												815	
									22	D6	12													





目地部詳細図 (S=1:1)

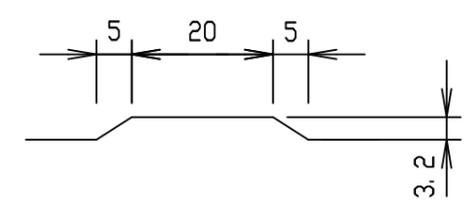


名称	CH-II 可変側溝K (調整用)		規格	水路幅 300型	
年月日	H21. 5. 7	縮尺	—	区分	規格一覧表
部長	松井	課長	田中	照査	西川
				設計	西田
				製図	西田

VERTEX ベルテクス株式会社

2021/7/19 : 社名表示の変更  
 2022/4/1 : 図番の変更 (S-09001253)

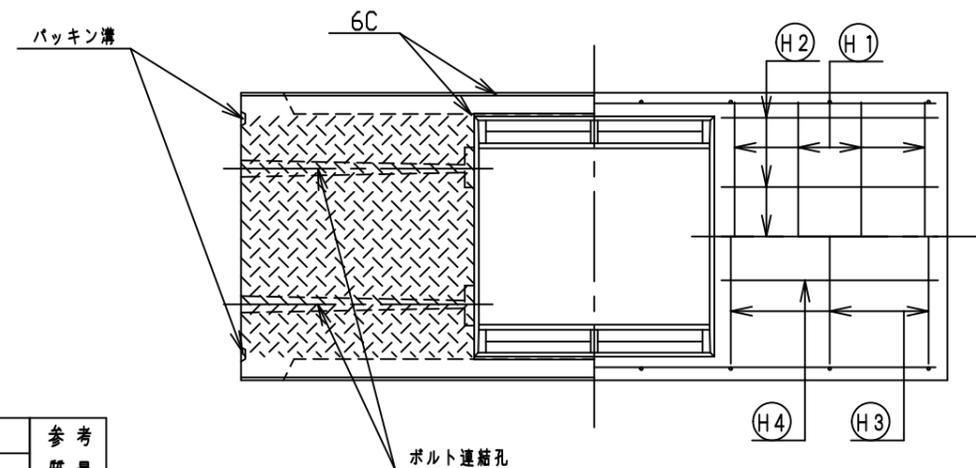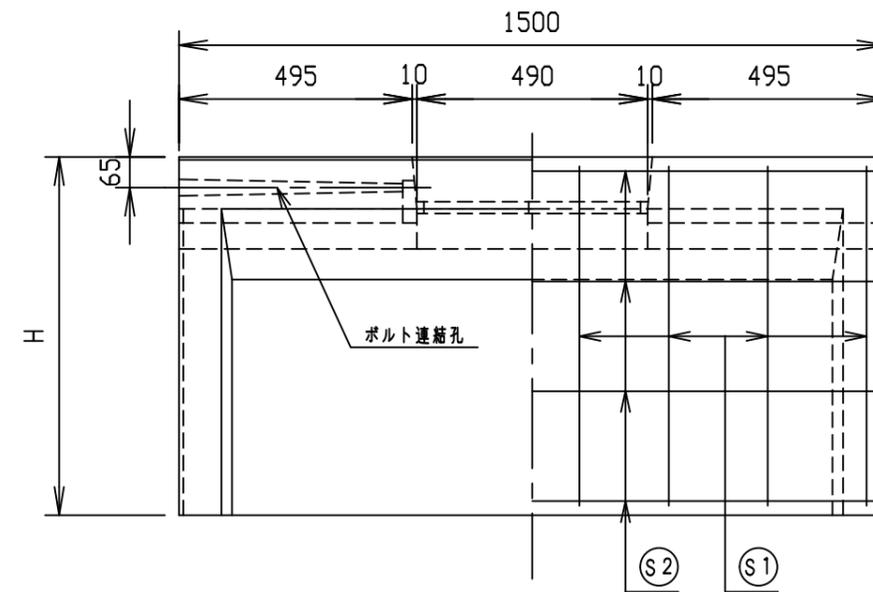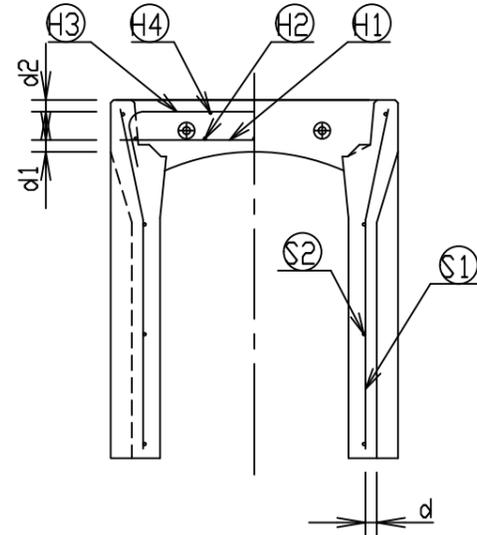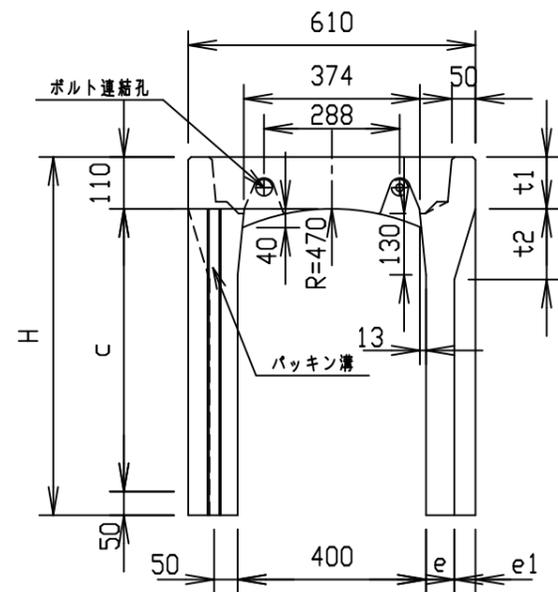

目地部詳細図 (S=1:1)




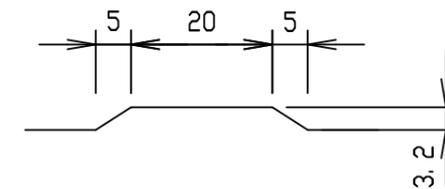


呼び名	各部の寸法 (mm)							側壁部鉄筋		はり部鉄筋								参考質量 (kg)					
								S1		S2		H1		H2		H3			H4				
	c	H	e	e1	d	t1	t2	径	数	径	数	径	数	d1	径	数	径		数	d2	径	数	
400X 400	400	560						φ5	22	φ3.2	8											415	
X 500	500	660	60	45	24				16		8											460	
X 600	600	760						D6	18	φ4	8											500	
X 700	700	860							22			12											595
X 800	800	960	70	35	35	110	150		16		12	D6	10	25	φ4	8						650	
X 900	900	1060						18		14													
X1000	1000	1160						D10	16	φ5	14											845	
X1100	1100	1260	85	20	40				18			16											915
X1200	1200	1360							24			20											975
													12										


名称	CH-II可変側溝K(調整用)		規格	水路幅 400型	
年月日	H21. 5. 7	縮尺	—	区分	規格一覧表
部長	松井	課長	田中	照査	芹川
				設計	西田
				製図	西田
					図番 980000011-202-00

2021/7/19: 社名表示の変更  
 2022/4/1: 図番の変更(S-09001254)

VERTEX ベルテクス株式会社

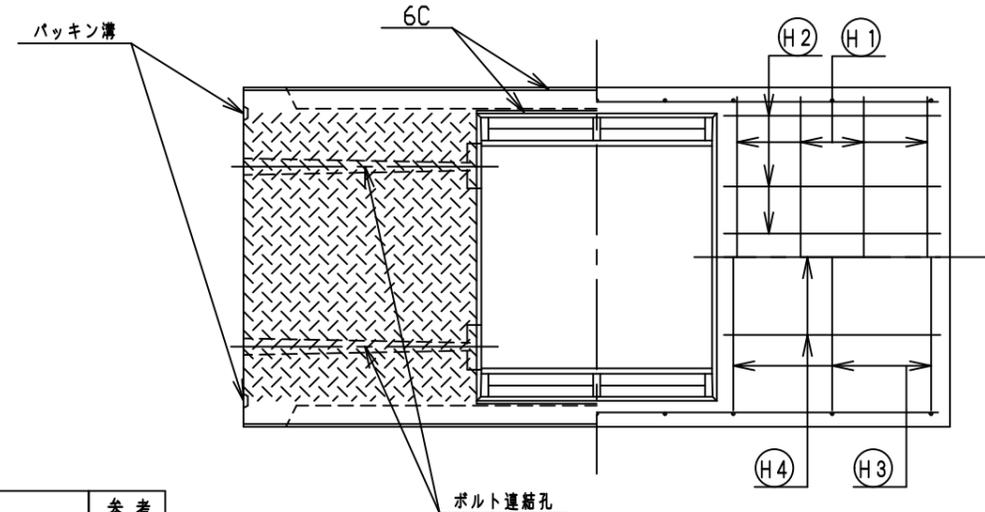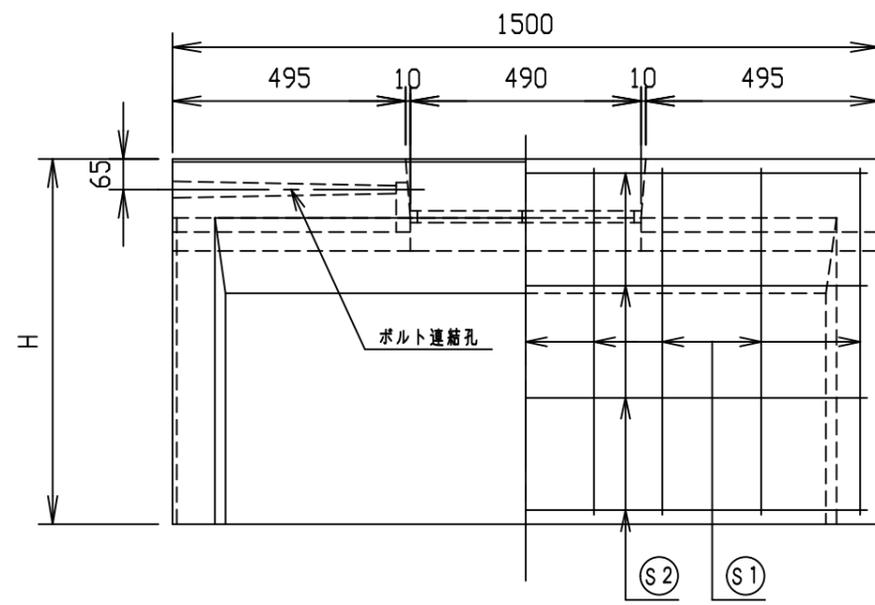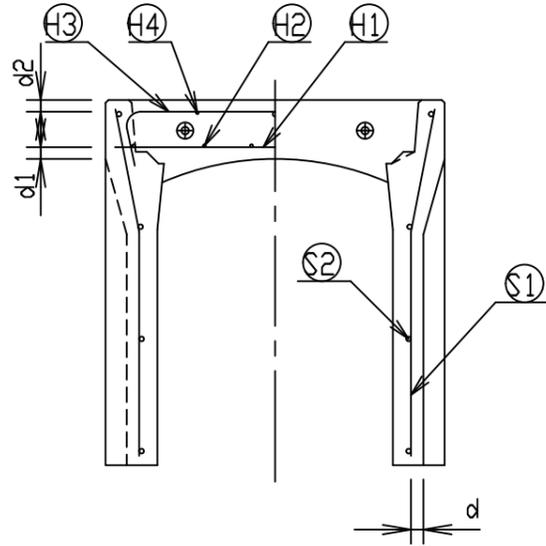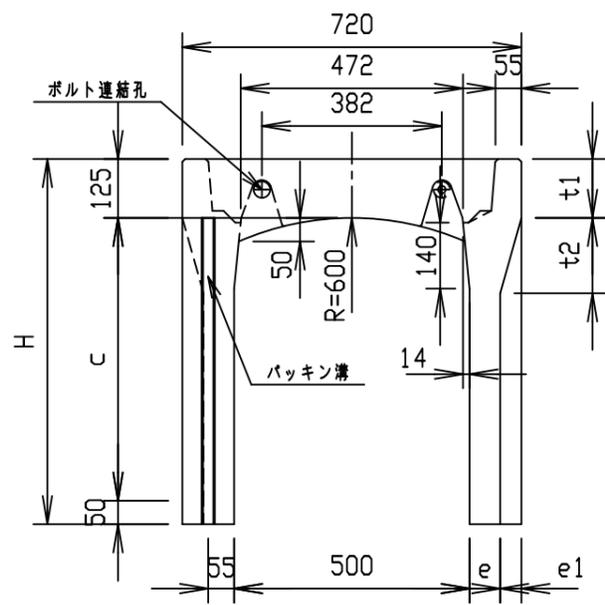

目地部詳細図 (S=1:1)




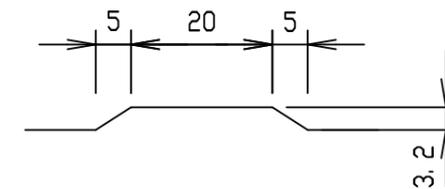


呼び名	各部の寸法 (mm)							側壁部鉄筋		はり部鉄筋								参考質量 (kg)			
	c	H	e	e1	d	t1	t2	S1		S2		H1		H2		H3			H4		
								径	数	径	数	径	数	d1	径	数	径		数	d2	径
500X 400	400	575																		510	
X 500	500	675	70	40	29	125	160	D6	φ4	8	D6	12	25	φ4	10	D6	6	φ4	6	565	
X 600	600	775																		8	615
X 700	700	875																		12	670
X 800	800	975																		27	725
X 900	900	1075	95	15	45	125	160	D10	φ5	10	D6	12	25	φ4	10	D6	6	φ4	6	910	
X 1000	1000	1175																		16	980
X 1100	1100	1275																		12	1055
X 1200	1200	1375																		20	1120
X 1300	1300	1475	D13	D6	12	D6	12	25	φ4	10	D6	6	φ4	6	D6	6	φ4	6	1195		
X 1400	1400	1575																	18	1270	

名称	CH-II可変側溝K(調整用)		規格	水路幅 500型	
年月日	H21. 5. 7	縮尺	—	区分	規格一覧表
部長	松井	課長	田中	照査	芹川
				設計	西田
				製図	西田


2021/7/19: 社名表示の変更  
 2022/4/1: 図番の変更(S-09001255)

VERTEX ベルテクス株式会社

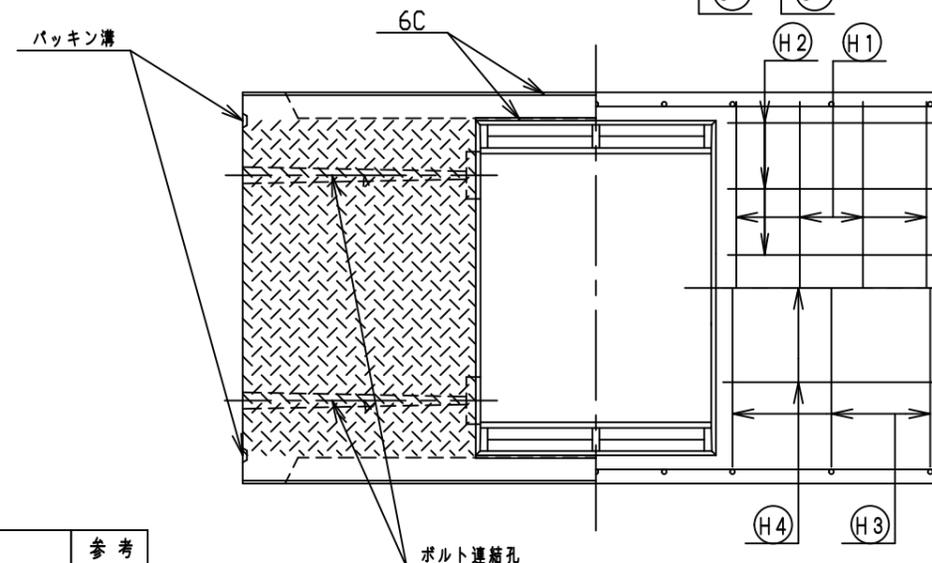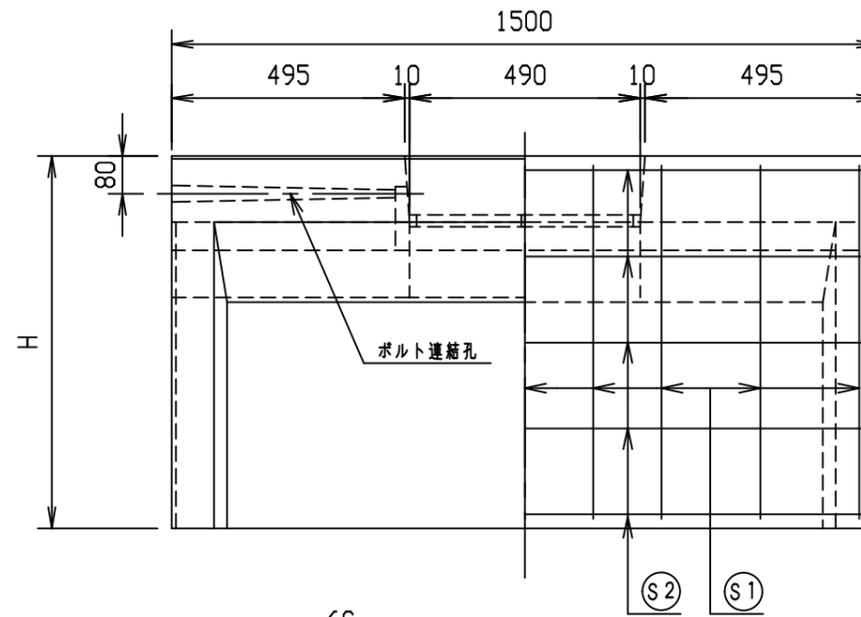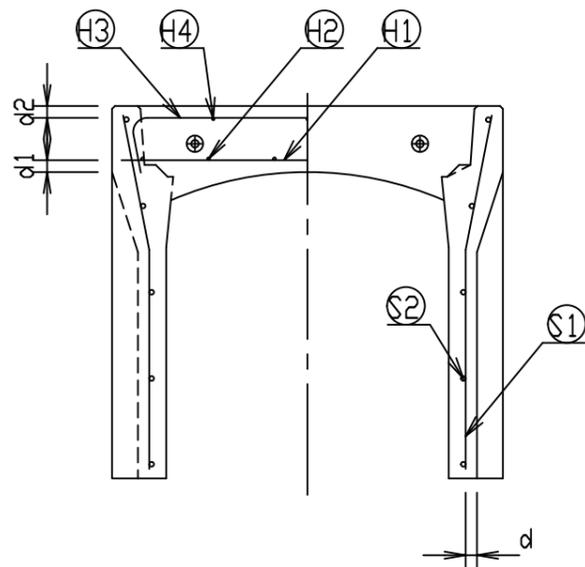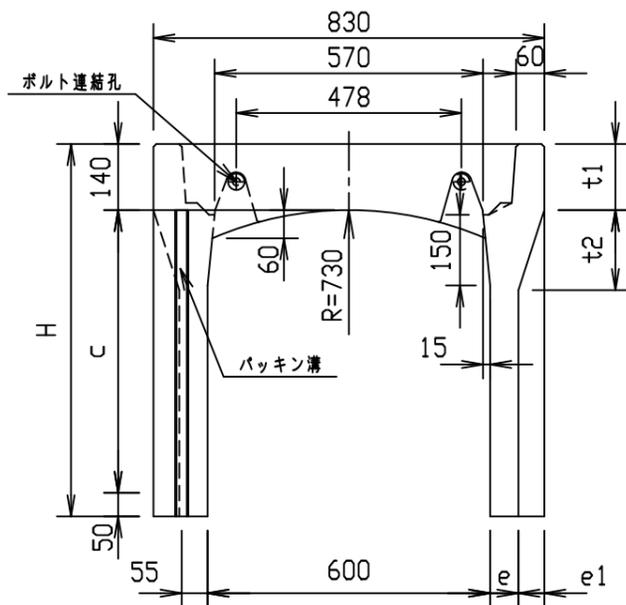

呼び名	各部の寸法 (mm)							側壁部鉄筋		はり部鉄筋								参考質量 (kg)					
								S1		S2		H1		H2		H3			H4				
	c	H	e	e1	d	t1	t2	径	数	径	数	径	数	d1	径	数	径		数	d2	径	数	
600X 400	400	590	75	40	31.5	140	170	D6	20	φ4	8	D6	12	25	φ4	12	D6	6	25	φ4	6	605	
X 500	500	690							18													8	660
X 600	600	790							20													10	715
X 700	700	890							22													12	775
X 800	800	990							16													10	835
X 900	900	1090							18													14	890
X1000	1000	1190	100	15	50	140	170	D10	18	φ5	14	D6	12	25	φ4	12	D6	6	25	φ5	6	1095	
X1100	1100	1290							20													16	1170
X1200	1200	1390							16													12	1245
X1300	1300	1490							16													12	1320
X1400	1400	1590							18													14	1395
X1500	1500	1690							26													16	1485

目地部詳細図 (S=1:1)

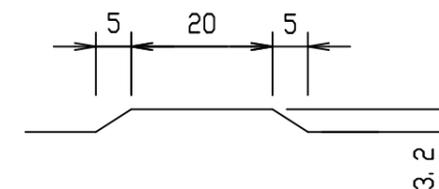

名称	CH-II 可変側溝K (調整用)		規格	水路幅 600型	
年月日	H21. 4. 30	縮尺	—	区分	規格一覧表
部長	松井	課長	田中	照査	芹川
				設計	西田
				製図	西田

2021/7/19: 社名表示の変更

2022/4/1: 図番の変更 (S-09001256)

VERTEX ベルテクス株式会社