
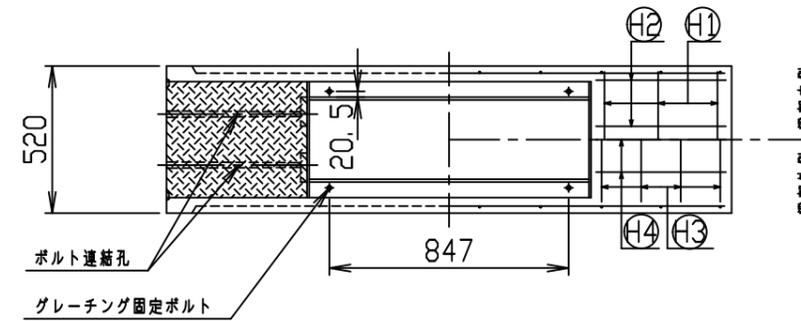


目地部詳細図

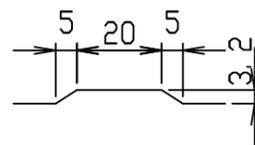


呼び名	各部の寸法 (mm)				側壁部鉄筋				はり部鉄筋								概算質量 (kg)											
	c	H	e	e1	S1		S2		H1		H2		H3		H4													
300 x 300	285	445	85	25	D10	20	D6	10	D10	6	φ5	8	D6	8	φ5	6	475											
400	385	545															10	635										
500	485	645	12	720																								
600	585	745	10	935																								
700	685	845	12	1040																								
800	785	945	22	1145																								
900	885	1045	26	1250																								
1000	985	1145	30	1360																								
1100	1085	1245	D13	20													14											




名称	可変側溝 横断用			規格	300型		
年月日	H29. 9. 1	縮尺	—	区分	規格一覧表	図番	980000009-001-00
承認	有田	検図	大和	製図	北川		

2021/7/19 : 社名表示の変更  
 2022/3/23 : 図番の変更 (Q-17001817)

VERTEX ベルテクス株式会社

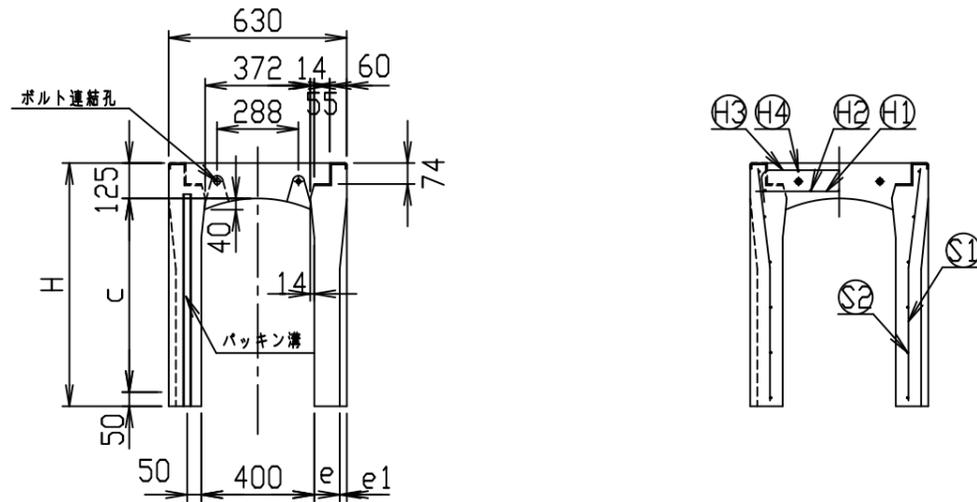

目地部詳細図

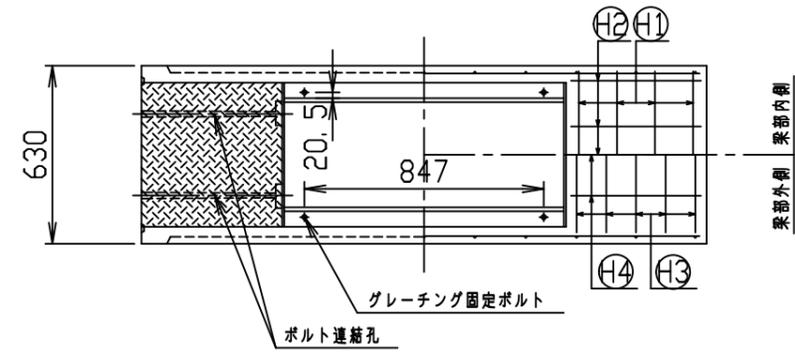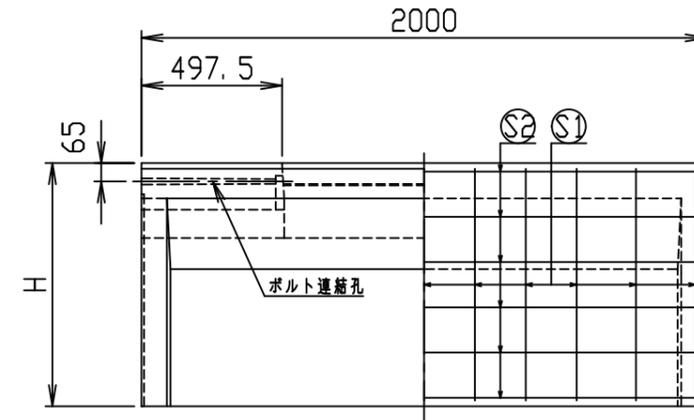
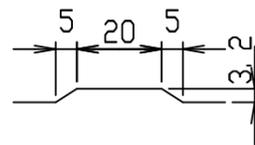


呼び名	各部の寸法 (mm)				側壁部鉄筋				はり部鉄筋								概算質量 (kg)	
	c	H	e	e1	S1		S2		H1		H2		H3		H4			
					径	数	径	数	径	数	径	数	径	数	径	数		
400 x 400	385	560	90	25	D10	22	D6	12	D10	8	D6	10	D6	10	D6	6	645	
500	485	660															8	735
600	585	760															10	815
700	685	860															20	910
800	785	960	115	-	D10	20	D6	12	D10	8	D6	10	D6	10	D6	6	1145	
900	885	1060															24	1255
1000	985	1160															28	1365
1100	1085	1260															20	1475
1200	1185	1360															D13	22




名称	可変側溝 横断用			規格	400型		
年月日	H29. 9. 1	縮尺	—	区分	規格一覧表	図番	980000009-002-00
承認	有田	検図	大和	製図	北川		

2021/7/19：社名表示の変更  
 2022/3/23：図番の変更（Q-17001818）

VERTEX ベルテクス株式会社

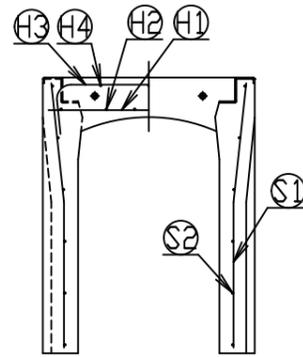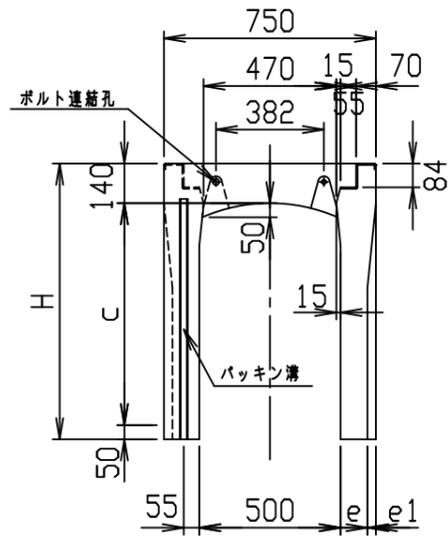

目地部詳細図

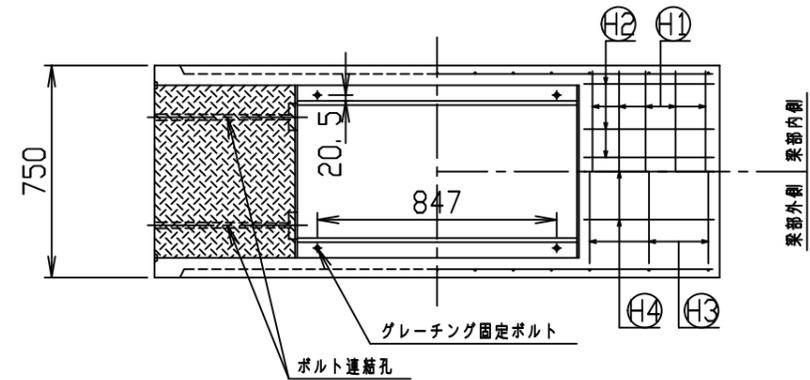
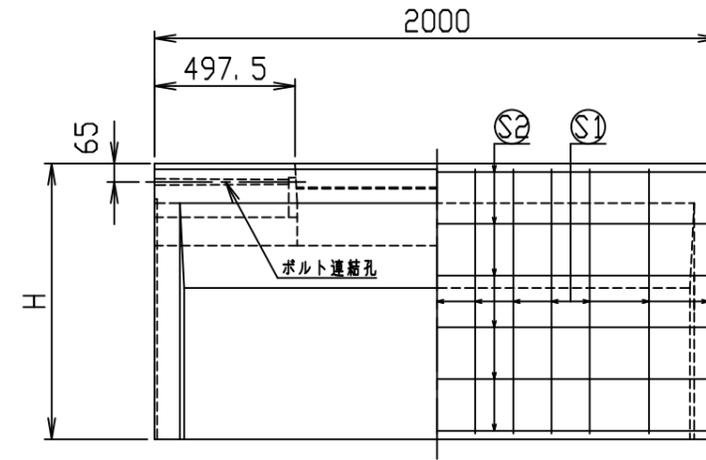
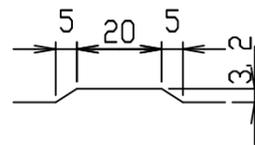


呼び名	各部の寸法 (mm)				側壁部鉄筋				はり部鉄筋								概算質量 (kg)	
					S1		S2		H1		H2		H3		H4			
	c	H	e	e1	径	数	径	数	径	数	径	数	径	数	径	数		
500 x 400	385	575	95	30	D10	20	D6	8	D10	10	D6	12	D10	6	D6	6	765	
500	485	675															10	1135
600	585	775															12	1425
700	685	875															14	1545
800	785	975															16	1665
900	885	1075	125	-	D13	20	18	20	D10	10	D6	12	D10	10	D6	6	1785	
1000	985	1175															22	1905
1100	1085	1275															24	2030
1200	1185	1375															26	
1300	1285	1475															28	
1400	1385	1575																



名称	可変側溝 横断用			規格	500型		
年月日	H29. 9. 1	縮尺	—	区分	規格一覧表	図番	980000009-003-00
承認	有田	検図	大和	製図	北川		

2021/7/19：社名表示の変更  
2022/3/23：図番の変更（Q-17001819）

VERTEX ベルテクス株式会社

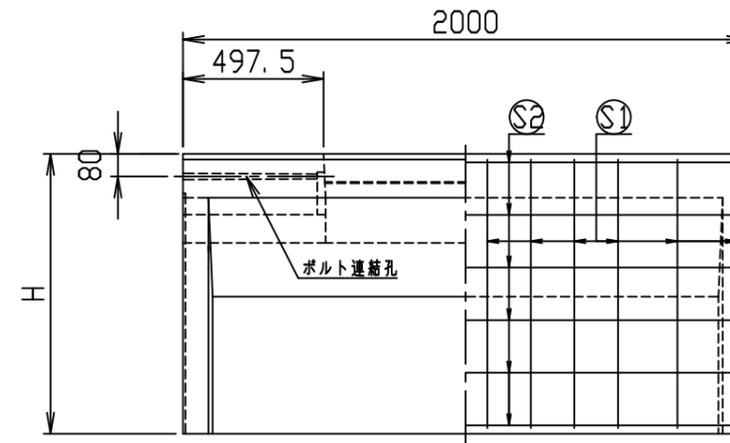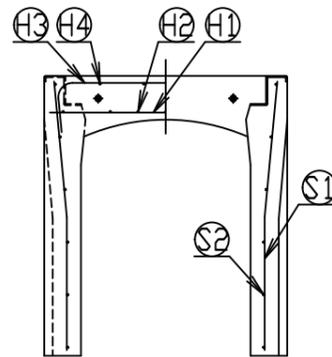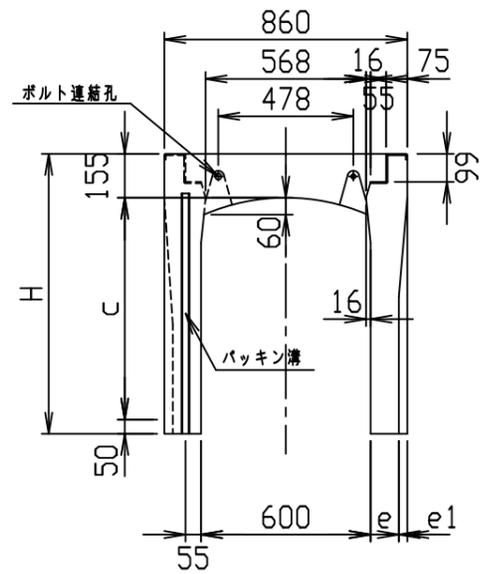

目地部詳細図

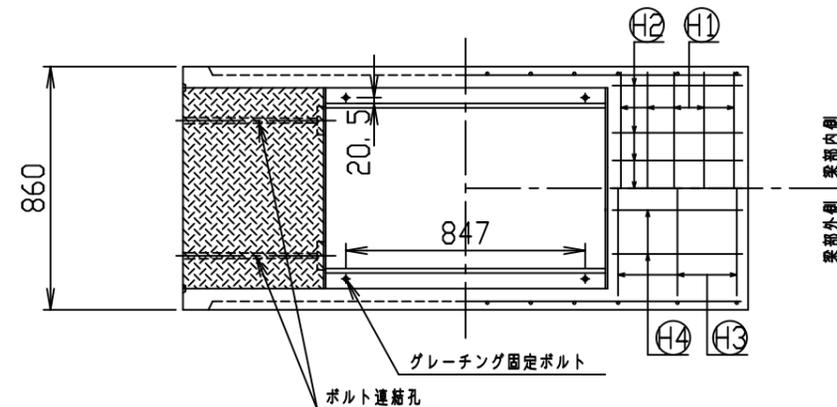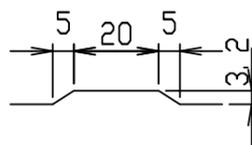


呼び名	各部の寸法 (mm)				側壁部鉄筋				はり部鉄筋								概算質量 (kg)
	c	H	e	e1	S1		S2		H1		H2		H3		H4		
600 x 400	385	590	100	30	D10	24	D6	8	D10	10	D6	14	D10	6	D6	8	880
500	485	690				22		10									975
600	585	790				20		12									1070
700	685	890				24		14									1170
800	785	990				26		16									1265
900	885	1090				28		18									1365
1000	985	1190				30		20									1680
1100	1085	1290				20		16									1805
1200	1185	1390				22		18									1930
1300	1285	1490				24		20									2055
1400	1385	1590	D13	D6	18	20	10	D6	8	2180							
1500	1485	1690								28	20	2310					





名称	可変側溝 横断用		規格	600型	
年月日	H29. 9. 1	縮尺	—	区分	規格一覧表
			承認	有田	検図
				大和	製図
					北川

2021/7/19：社名表示の変更  
2022/3/23：図番の変更<Q-17001820>

VERTEX ベルテクス株式会社

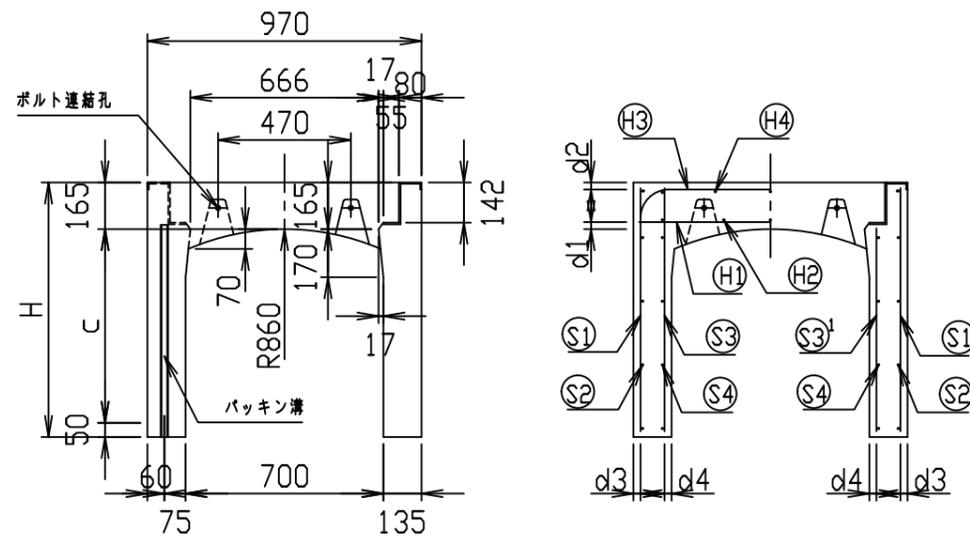

目地部詳細図

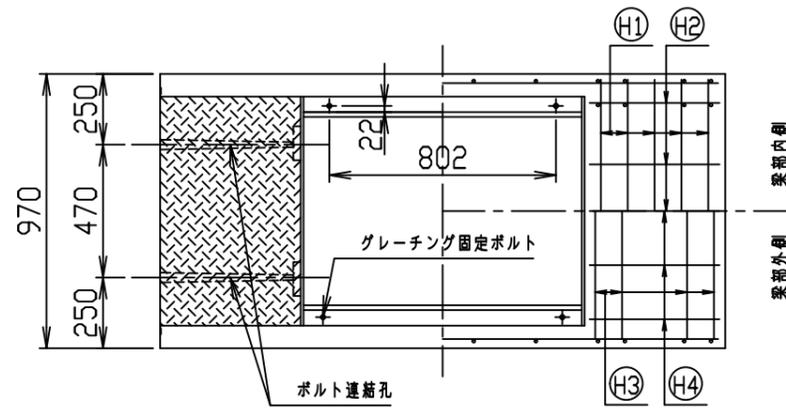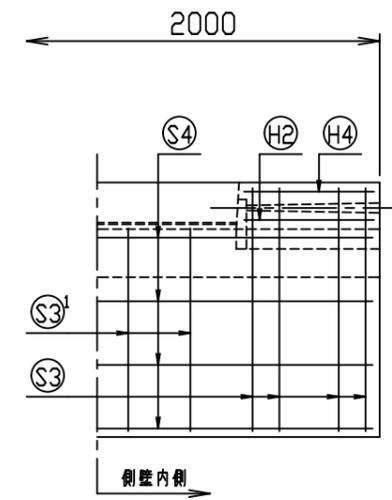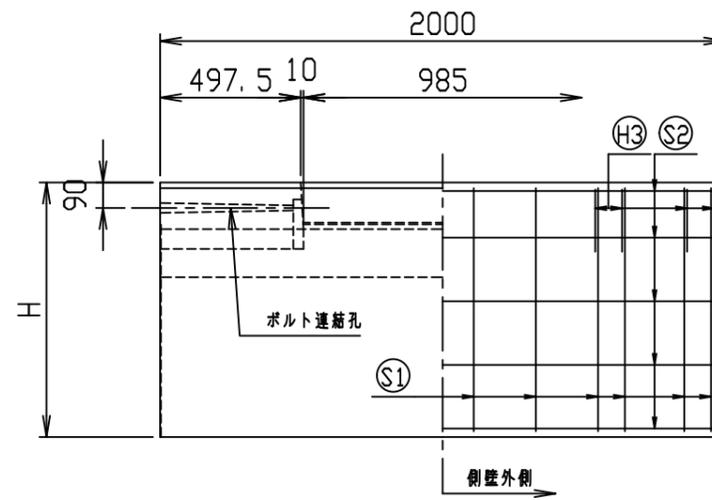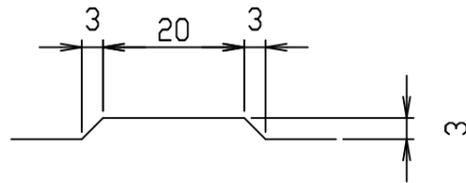





呼び名	各部の寸法 (mm)		側壁部鉄筋										はり部鉄筋								参考重量 (kg)			
	c	H	S1		S2		S3		S3'		S4		H1		H2		H3		H4					
			径	数	d3	径	数	径	数	d4	径	数	d4	径	数	d1	径	数	径	数	d2	径	数	
700 x 500	485	700																						1190
600	585	800					4																	1320
700	685	900					5																	1445
800	785	1000					6																	1575
900	885	1100	D10	12	25	φ5	6	D10	8	25	D10	4	25	φ5	5									1700
1000	985	1200					7																	1830
1100	1085	1300					8																	1955
1200	1185	1400					9																	2085
1300	1285	1500					14																	2210
1400	1385	1600					8				6													2345
1500	1485	1700					8				7													2510
1600	1585	1800	D13	12	30	D6	9	D13	8	30	D13	4	30	D6	8									2640
1700	1685	1900					8				8													2770

鉄筋の本数は片側を示す



名称	可変側溝 横断用		規格	700型		
年月日	H29. 9. 1	縮尺	—	区分	規格一覧表	図番
						980000009-005-00
承認	有田	検図	大和	製図	北川	

2021/7/19：社名表示の変更  
2022/3/23：図番の変更<Q-17001821>

VERTEX ベルテクス株式会社

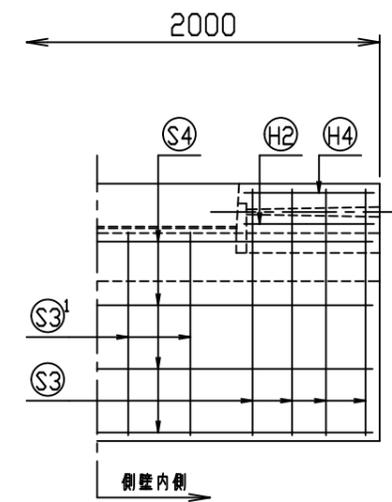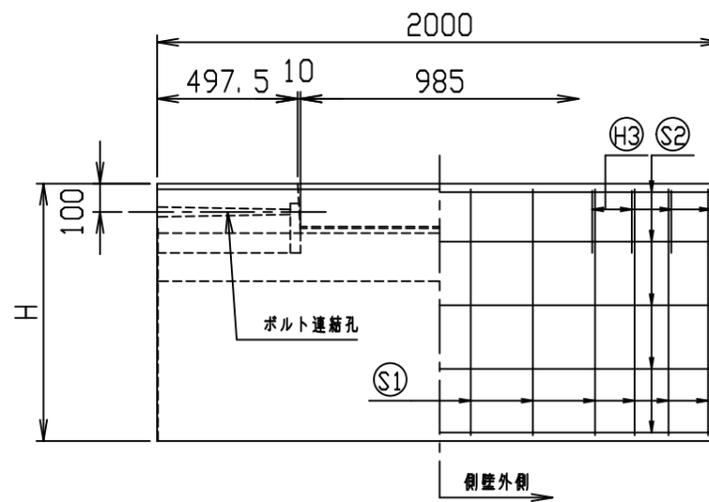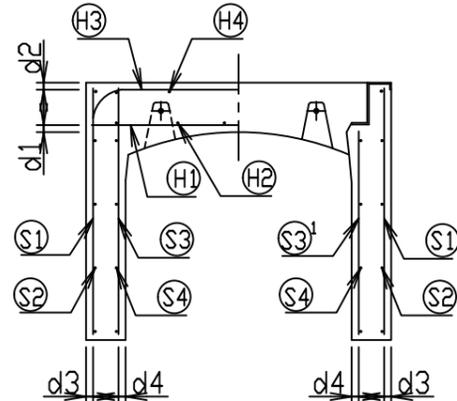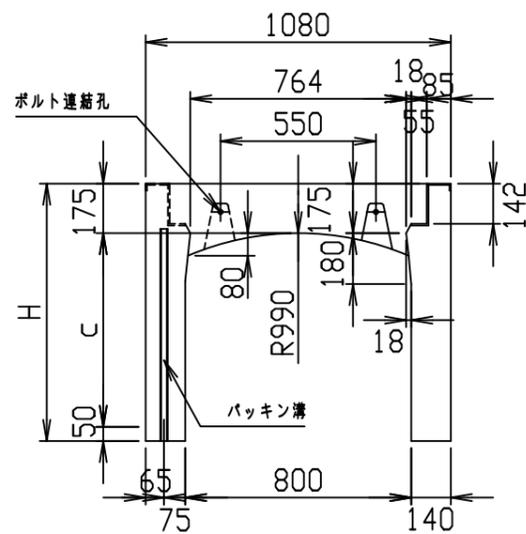

目地部詳細図

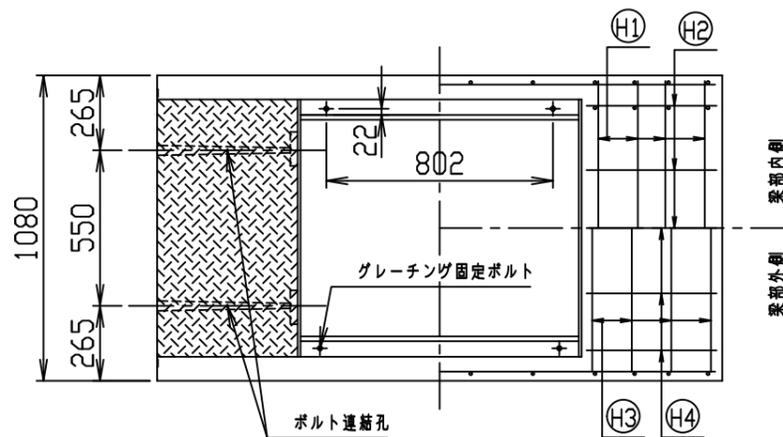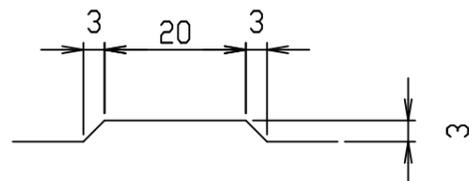





呼び名	各部の寸法 (mm)		側壁部鉄筋										はり部鉄筋								参考質量 (kg)			
	c	H	S1		S2		S3		S3'		S4		H1		H2		H3		H4					
			径	数	d3	径	数	径	数	d4	径	数	d4	径	数	d1	径	数	径	数	d2	径	数	
800 × 600	585	810																						1445
700	685	910					5																	1580
800	785	1010																						1710
900	885	1110					6																	1845
1000	985	1210	D10	12	25	φ5		D10	8	25	D10	4	25	φ5										1975
1100	1085	1310																						2105
1200	1185	1410																						2240
1300	1285	1510																						2370
1400	1385	1610		13																				2505
1500	1485	1710																						2680
1600	1585	1810	D13	12	30	D6	9	D13	8	30	D13	4	30	D6	8									2815
1700	1685	1910																						2950
1800	1785	2010					10																	3085

鉄筋の本数は片側を示す



名称	可変側溝 横断用		規格	800型	
年月日	H29. 9. 1	縮尺	—	区分	規格一覧表
				図番	980000009-006-00
		承認	有田	検図	大和
				製図	北川

2021/7/19：社名表示の変更  
2022/3/23：図番の変更(Q-17001822)

VERTEX ベルテクス株式会社

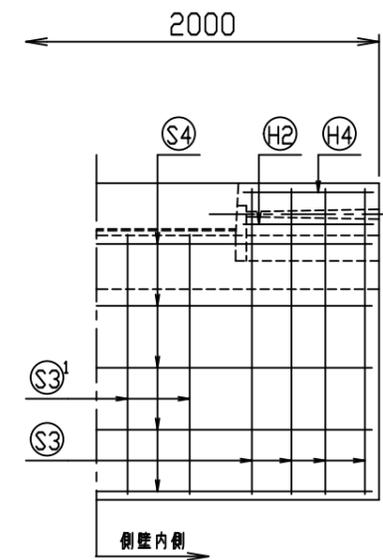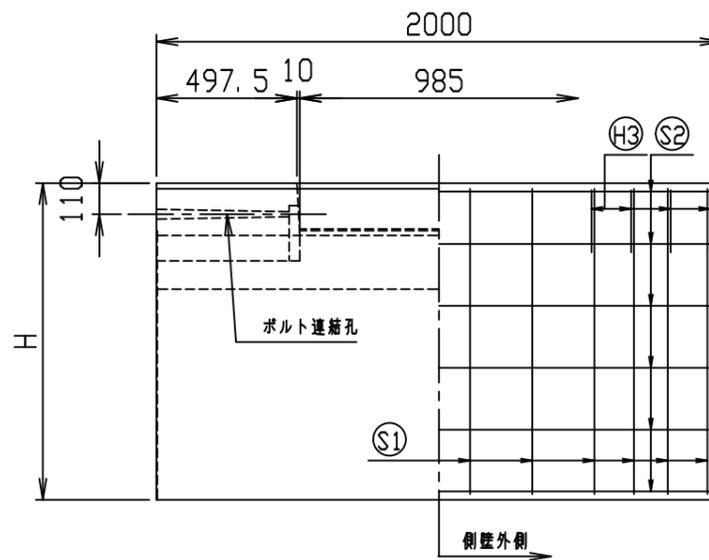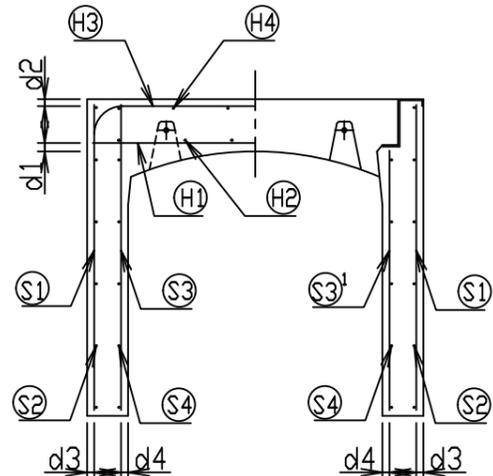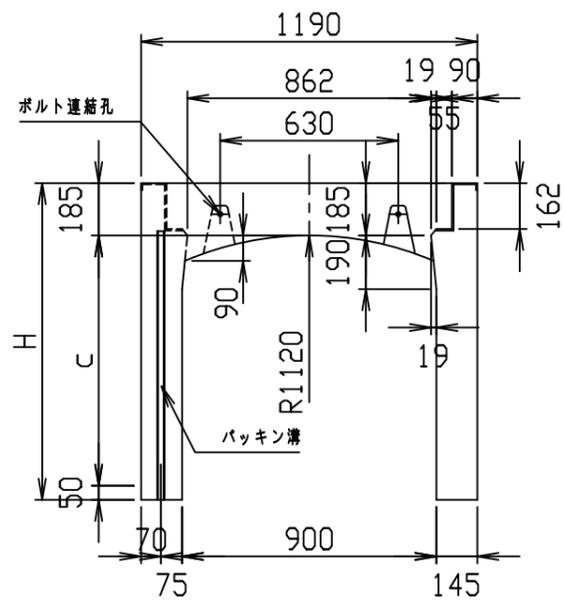

目地部詳細図

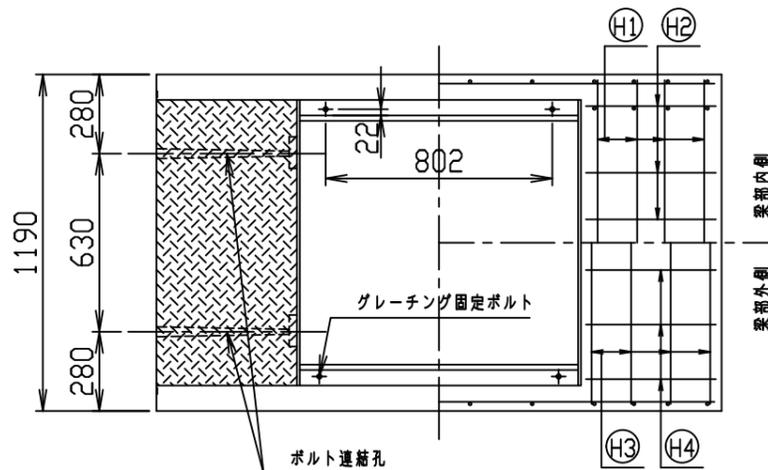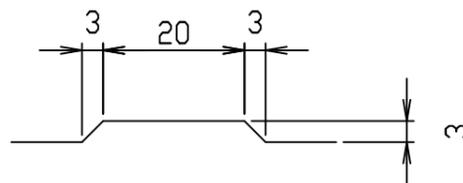


呼び名	各部の寸法 (mm)		側壁部鉄筋										はり部鉄筋								参考重量 (kg)							
	c	H	S1		S2		S3		S3 <sup>1</sup>		S4		H1		H2		H3		H4									
			径	数	d3	径	数	径	数	d4	径	数	d4	径	数	d1	径	数	径	数	d2	径	数					
900 x 700	685	920	D10	12	25	φ5	6	D10	8	25	D10	4	25	φ5	5	D13	4	30	D6	6	D10	4	25	φ5	6	1710		
800	785	1020																								5	4	1850
900	885	1120																								6	5	1985
1000	985	1220																								7	6	2120
1100	1085	1320																								6	2255	
1200	1185	1420																								6	2395	

鉄筋の本数は片側を示す






名称	可変側溝 横断用		規格	900型	
年月日	H30. 4. 27	縮尺	—	区分	規格一覧表
				図番	980000009-007-00
		承認	有田	検図	大和
				製図	北川

2021/7/19：社名表示の変更  
2022/3/23：図番の変更<Q-18000161>

VERTEX ベルテクス株式会社

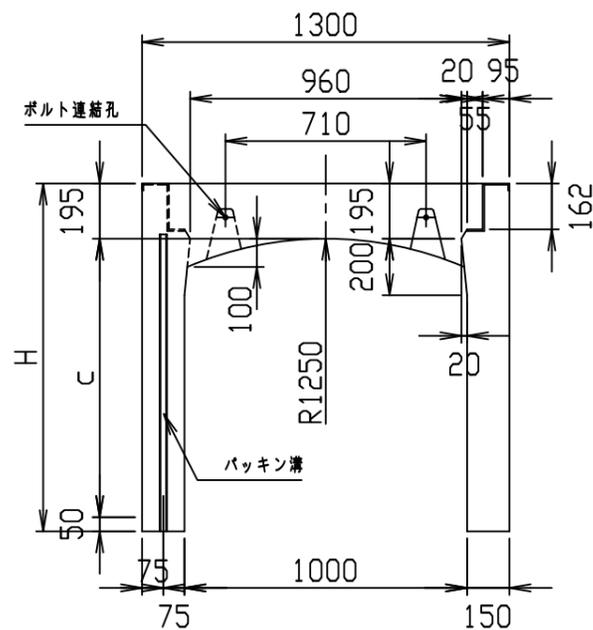

目地部詳細図

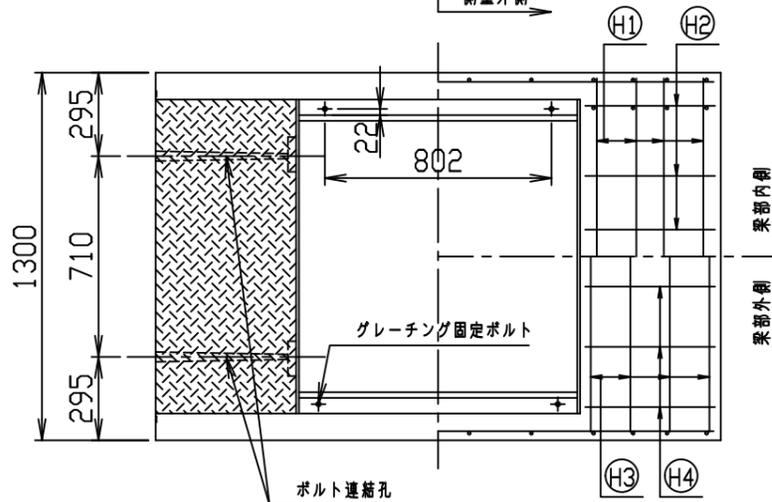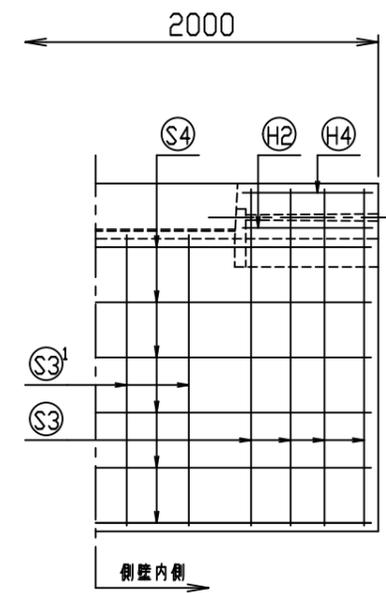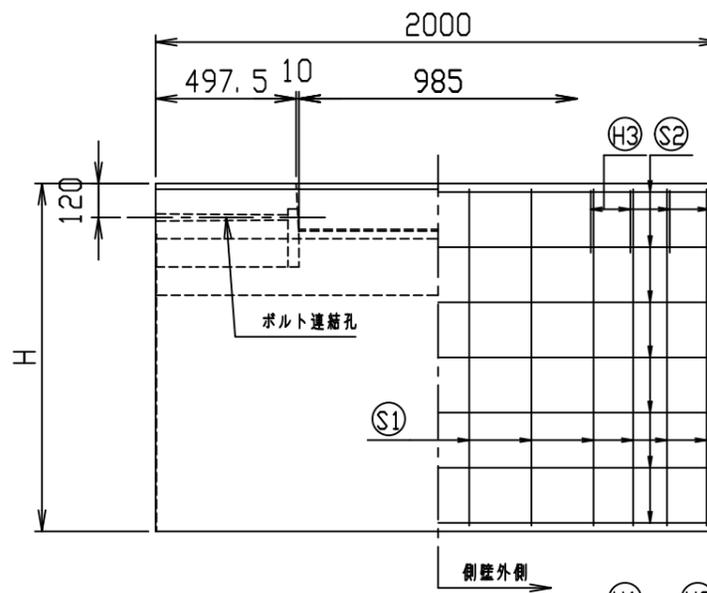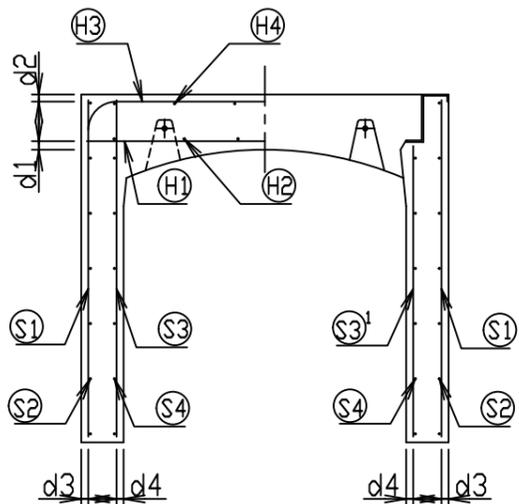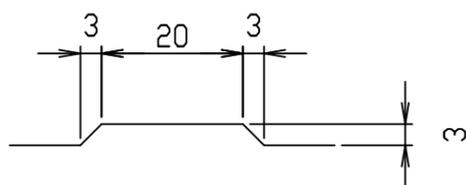

呼び名	各部の寸法 (mm)		側壁部鉄筋										はり部鉄筋								参考重量 (kg)					
	c	H	S1		S2		S3		S3 <sup>1</sup>		S4		H1		H2		H3		H4							
			径	数	d3	径	数	径	数	d4	径	数	d4	径	数	d1	径	数	径	数	d2	径	数			
1000 × 800	785	1030																						2000		
900	885	1130					6																	2140		
1000	985	1230																						2280		
1100	1085	1330	D10	12	25	φ5	7	D10	8	25	D10	4	25	φ5	6	D13	4	30	D6	6	D10	4	25	φ5	6	2420
1200	1185	1430																						2560		
1300	1285	1530																						2705		
1400	1385	1630					8																	2845		

鉄筋の本数は片側を示す

名称	可変側溝 横断用		規格	1000型		
年月日	H30. 4. 27	縮尺	—	区分	規格一覧表	図番
						980000009-008-00
承認	有田	検図	大和	製図	北川	

2021/7/19：社名表示の変更  
2022/3/23：図番の変更（Q-18000162）

VERTEX ベルテクス株式会社