


鉄筋コンクリート MEP-2型

形 状

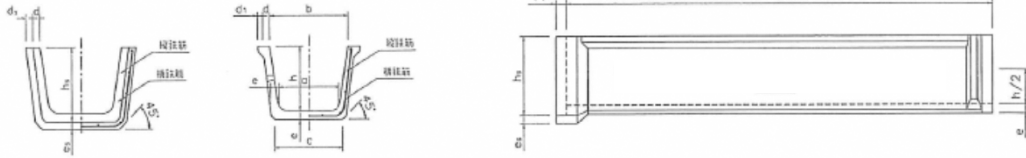


「 寸 法 表 」

呼び名 h × a	寸 法 (mm)											配 筋						参考 重量 (kg)
	b	c	d	d1	e	r	ℓ	ℓ1	hs	ds	es	縦鉄筋		横鉄筋		ソケット筋		
												径	本数	径	本数	径	本数	
200 × 200	260	235	30	20	35	40	2000	50	243	30	30	3.2	7	3.2	10	3.2	1	122
250 × 250	325	285	30	20	35	50	2000	50	293	30	30	3.2	8	3.2	18	3.2	1	149
300 × 300	390	340	35	25	40	50	1995	50	348	30	35	3.2	10	4.0	18	3.2	1	205
350 × 350	455	390	35	25	45	50	2000	50	403	30	35	3.2	11	4.0	20	3.2	1	255
400 × 300	420	350	40	30	50	50	2000	50	458	35	40	4.0	10	5.0	16	4.0	1	300
400 × 400	520	450	40	30	50	50	2000	50	458	35	40	4.0	11	5.0	16	4.0	1	321
400 × 500	620	550	40	30	50	50	2000	50	458	35	40	4.0	12	5.0	16	4.0	1	－
400 × 600	720	650	40	30	50	50	2000	50	458	35	40	4.0	13	5.0	16	4.0	1	－
450 × 450	585	495	40	30	50	50	2000	50	508	35	40	4.0	12	5.0	20	4.0	1	365
500 × 300	450	355	40	30	55	60	2000	50	563	35	40	4.0	12	6.0	20	4.0	1	372
500 × 400	550	455	40	30	55	60	2000	50	563	35	40	4.0	11	6.0	16	4.0	1	407
500 × 500	650	555	45	30	55	60	2000	50	563	40	45	4.0	12	6.0	16	4.0	1	441
500 × 600	750	655	45	30	55	60	2000	50	563	40	45	4.0	13	6.0	16	4.0	1	470
500 × 800	950	855	45	30	55	60	2000	50	563	40	45	4.0	14	6.0	16	4.0	1	－
600 × 300	480	365	45	30	65	60	2000	50	673	40	45	4.0	11	6.0	22	4.0	1	502
600 × 400	580	465	45	30	65	60	2000	50	673	40	45	4.0	12	6.0	22	4.0	1	540
600 × 500	680	565	45	30	65	60	2000	50	673	40	45	4.0	12	6.0	22	4.0	1	580
600 × 600	780	665	50	30	65	60	2000	50	673	45	50	4.0	12	6.0	22	4.0	1	600
600 × 800	980	865	50	30	65	60	2000	50	673	45	50	4.0	13	6.0	22	4.0	1	665
800 × 600	840	680	55	30	80	70	2000	50	888	50	55	5.0	16	D10	12	5.0	1	864
800 × 800	1040	880	55	30	80	70	2000	50	888	50	55	5.0	17	D10	12	5.0	1	970
800 × 1000	1240	1080	55	30	80	70	2000	50	888	50	55	5.0	18	D10	12	5.0	1	1040
1000 × 800	1100	875	60	30	90	80	1000	50	1098	55	60	5.0	18	D10	8	6.0	1	661
1000 × 1000	1300	1075	60	30	90	80	1000	50	1098	55	60	5.0	19	D10	8	6.0	1	710
1000 × 1200	1500	1275	60	30	90	80	1000	50	1098	55	60	5.0	20	D10	8	6.0	1	－


鉄筋コンクリート MEP-2型

形 状

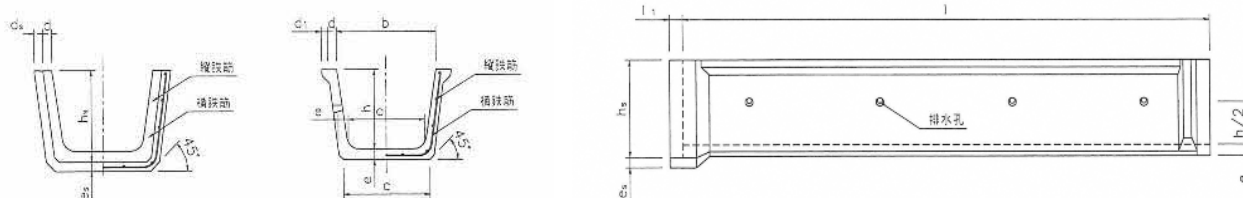

「 寸 法 表 」


呼び名 h × a	寸 法 (mm)											配 筋						参考 重量 (kg)
	b	c	d	d1	e	r	ℓ	ℓ1	hs	ds	es	縦鉄筋		横鉄筋		ソケット筋		
												径	本数	径	本数	径	本数	
200 × 200	260	235	30	20	35	40	2000	50	243	30	30	3.2	7	3.2	10	3.2	1	122
250 × 250	325	285	30	20	35	50	2000	50	293	30	30	3.2	8	3.2	18	3.2	1	149
300 × 300	390	340	35	25	40	50	1995	50	348	30	35	3.2	10	4.0	18	3.2	1	205
350 × 350	455	390	35	25	45	50	2000	50	403	30	35	3.2	11	4.0	20	3.2	1	255
400 × 300	420	350	40	30	50	50	2000	50	458	35	40	4.0	10	5.0	16	4.0	1	300
400 × 400	520	450	40	30	50	50	2000	50	458	35	40	4.0	11	5.0	16	4.0	1	321
400 × 500	620	550	40	30	50	50	2000	50	458	35	40	4.0	12	5.0	16	4.0	1	－
400 × 600	720	650	40	30	50	50	2000	50	458	35	40	4.0	13	5.0	16	4.0	1	－
450 × 450	585	495	40	30	50	50	2000	50	508	35	40	4.0	12	5.0	20	4.0	1	365
500 × 300	450	355	40	30	55	60	2000	50	563	35	40	4.0	12	6.0	20	4.0	1	372
500 × 400	550	455	40	30	55	60	2000	50	563	35	40	4.0	11	6.0	16	4.0	1	407
500 × 500	650	555	45	30	55	60	2000	50	563	40	45	4.0	12	6.0	16	4.0	1	441
500 × 600	750	655	45	30	55	60	2000	50	563	40	45	4.0	13	6.0	16	4.0	1	470
500 × 800	950	855	45	30	55	60	2000	50	563	40	45	4.0	14	6.0	16	4.0	1	－
600 × 300	480	365	45	30	65	60	2000	50	673	40	45	4.0	11	6.0	22	4.0	1	502
600 × 400	580	465	45	30	65	60	2000	50	673	40	45	4.0	12	6.0	22	4.0	1	540
600 × 500	680	565	45	30	65	60	2000	50	673	40	45	4.0	12	6.0	22	4.0	1	580
600 × 600	780	665	50	30	65	60	2000	50	673	45	50	4.0	12	6.0	22	4.0	1	600
600 × 800	980	865	50	30	65	60	2000	50	673	45	50	4.0	13	6.0	22	4.0	1	665
800 × 600	840	680	55	30	80	70	2000	50	888	50	55	5.0	16	D10	12	5.0	1	864
800 × 800	1040	880	55	30	80	70	2000	50	888	50	55	5.0	17	D10	12	5.0	1	970
800 × 1000	1240	1080	55	30	80	70	2000	50	888	50	55	5.0	18	D10	12	5.0	1	1040
1000 × 800	1100	875	60	30	90	80	1000	50	1098	55	60	5.0	18	D10	8	6.0	1	661
1000 × 1000	1300	1075	60	30	90	80	1000	50	1098	55	60	5.0	19	D10	8	6.0	1	710
1000 × 1200	1500	1275	60	30	90	80	1000	50	1098	55	60	5.0	20	D10	8	6.0	1	－

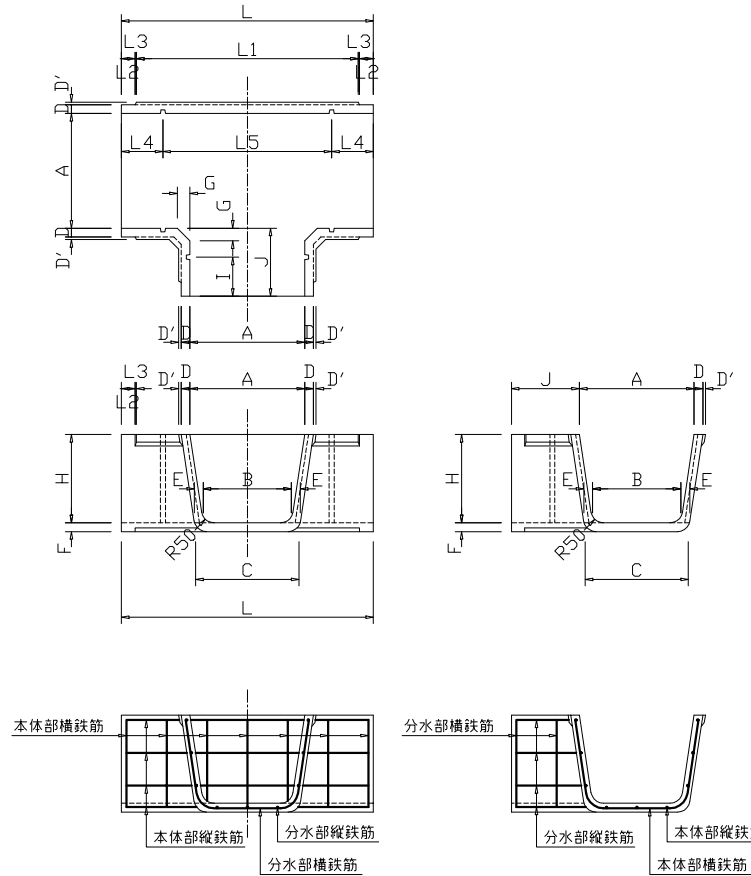

呼び		寸法(mm)															
H	B	A	C	D	D'	E	F	G	I	J	R	L	L1	L2	L3	L4	L5
200×200		260	235	30	10	35	35	50	260	370	30	1000	880	55	5	165	670
250×250		325	285	30	10	35	35	50	220	335	30	1000	880	55	5	165	670
300×300		390	335	30	10	35	35	50	195	305	40	1000	880	55	5	165	670
350×350		455	385	35	10	35	35	50	155	270	50	1000	880	55	5	165	670

呼び		本体部鉄筋				分水部鉄筋				参考質量 (kg)
		横鉄筋	縦鉄筋	径(mm)	本数	横鉄筋	縦鉄筋	径(mm)	本数	
H	B	径(mm)	本数	径(mm)	本数	径(mm)	本数	径(mm)	本数	
200×200		2.6	7	3.2	8	2.6	3	3.2	8	69
250×250		2.6	7	3.2	9	2.6	2	3.2	9	81
300×300		3.2	7	3.2	9	3.2	2	3.2	9	93
350×350		4.0	7	3.2	10	4.0	2	3.2	10	107

図面名称	分水溝	縮尺	1/30	色		検図					和光産業株式会社
規格		図番		作成日	04/3/9						

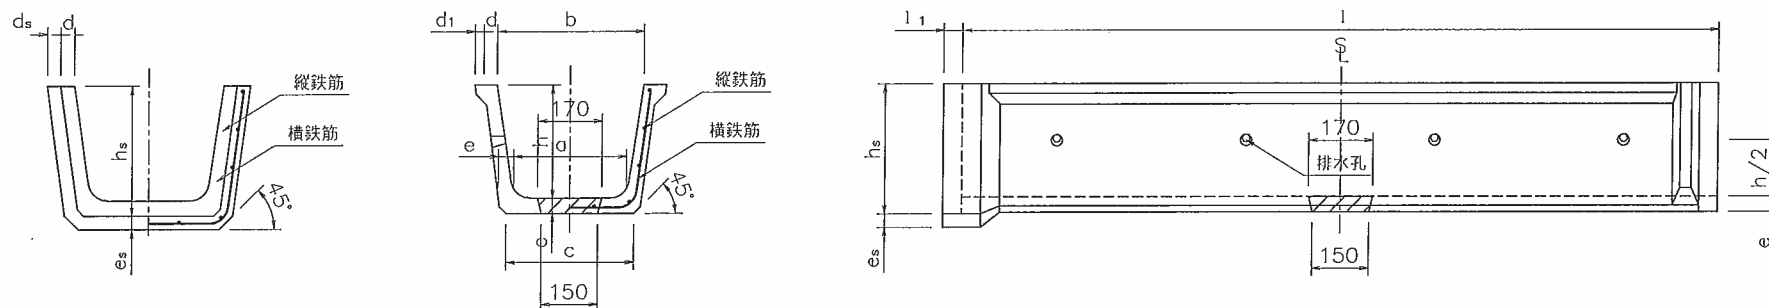

呼び名		寸法 (mm)											鉄筋						参考重量 (kg)
													縦鉄筋		横鉄筋		ソケット筋		
h x	a	b	c	d	d ₁	e	r	l	l ₁	h _s	d _s	e _s	径	(本)	径	(本)	径	(本)	
200x	200	260	235	30	20	35	40	2000	50	243	30	30	3.2	7	3.2	10	3.2	1	122
250x	250	325	285	30	20	35	50	2000	50	293	30	30	3.2	8	3.2	18	3.2	1	149
300x	300	390	340	35	25	40	50	1995	50	348	30	35	3.2	10	4.0	18	3.2	1	205
350x	350	455	390	35	25	45	50	2000	50	403	30	35	3.2	11	4.0	20	3.2	1	255
400x	300	420	350	40	30	50	50	2000	50	458	35	40	4.0	10	5.0	16	4.0	1	300
400x	400	520	450	40	30	50	50	2000	50	458	35	40	4.0	11	5.0	16	4.0	1	321
400x	500	620	550	40	30	50	50	2000	50	458	35	40	4.0	12	5.0	16	4.0	1	—
400x	600	720	650	40	30	50	50	2000	50	458	35	40	4.0	13	5.0	16	4.0	1	—
450x	450	585	495	40	30	50	50	2000	50	508	35	40	4.0	12	5.0	20	4.0	1	365
500x	300	450	355	40	30	55	60	2000	50	563	35	40	4.0	12	6.0	20	4.0	1	372
500x	400	550	455	40	30	55	60	2000	50	563	35	40	4.0	11	6.0	16	4.0	1	407
500x	500	650	555	45	30	55	60	2000	50	563	40	45	4.0	12	6.0	16	4.0	1	441
500x	600	750	655	45	30	55	60	2000	50	563	40	45	4.0	13	6.0	16	4.0	1	470
500x	800	950	855	45	30	55	60	2000	50	563	40	45	4.0	14	6.0	16	4.0	1	—
600x	300	480	365	45	30	65	60	2000	50	673	40	45	4.0	11	6.0	22	4.0	1	502
600x	400	580	465	45	30	65	60	2000	50	673	40	45	4.0	12	6.0	22	4.0	1	540
600x	500	680	565	45	30	65	60	2000	50	673	40	45	4.0	12	6.0	22	4.0	1	580
600x	600	780	665	50	30	65	60	2000	50	673	45	50	4.0	12	6.0	22	4.0	1	600
600x	800	980	865	50	30	65	60	2000	50	673	45	50	4.0	13	6.0	22	4.0	1	665
800x	600	840	680	55	30	80	70	2000	50	888	50	55	5.0	16	D10	12	5.0	1	864
800x	800	1040	880	55	30	80	70	2000	50	888	50	55	5.0	17	D10	12	5.0	1	970
800x	1000	1240	1080	55	30	80	70	2000	50	888	50	55	5.0	18	D10	12	5.0	1	1040
1000x	800	1100	875	60	30	90	80	1000	50	1098	55	60	5.0	18	D10	8	6.0	1	661
1000x	1000	1300	1075	60	30	90	80	1000	50	1098	55	60	5.0	19	D10	8	6.0	1	710
1000x	1200	1500	1275	60	30	90	80	1000	50	1098	55	60	5.0	20	D10	8	6.0	1	—

名 称	MEP-2型 用・排水溝	縮 尺	1/20	図面	A4	作成日	08/1/17	和光産業株式会社
規 格	φ 170/150 底版開口	図 番	—			区 分	製配筋図	