

4, 落ちふた式U形側溝及び蓋

1 種 250/300A/300B/300C/400A/400B/500A/500B × 2000

1 種蓋 250/300/400/500

3 種 250/300A/300B/300C/400A/400B/500A/500B × 2000

3 種蓋 250/300/400/500


無騒音蓋 3 種（アート模様） 300/400/500

落ちふた式U形側溝

S=1:10

1種(歩道部)


JIS A 5372 準拠

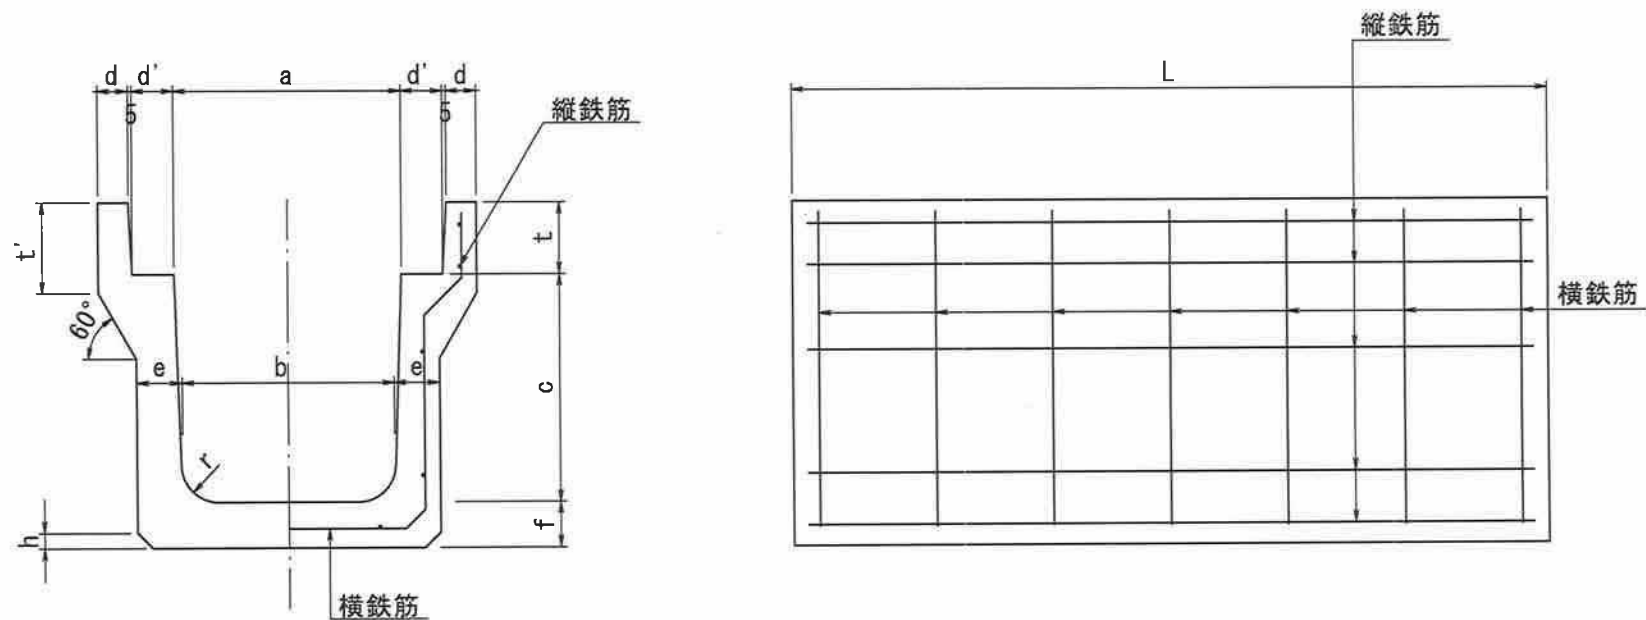

規格	寸法表(mm)												参考重量 (kg)	横鉄筋			縦鉄筋		
	a	b	c	d	d'	e	f	h	t	t'	r	L		径(mm)	数量(本)	数量(本)	径(mm)	数量(本)	
															L=2000	L=1000			
250	250	230	250	40	55	55	55	20	90	120	50	2000 又は 1000	296	φ 4.0	10	6	φ 4.0	11	
300A	300	280	300			60	60		95				135	355	φ 4.0	10	6	φ 4.0	11
300B		270	400			65	65							429	φ 4.0	10	6	φ 4.0	13
300C		260	500			70	70			507				φ 5.0	10	6	φ 4.0	15	
400A	400	370	400			65	65		110	150			468	φ 5.0	10	6	φ 4.0	14	
400B		360	500			70	75						125	150	549	φ 5.0	10	6	φ 4.0
500A	500	460		45	60			75	75	125	150				598	φ 5.0	10	6	φ 4.0
500B		450	600												75	75	686	D6	10
許容差	±3	±3	±3									±6							

落ちふた式U形側溝ふた（1種）

S=1:10

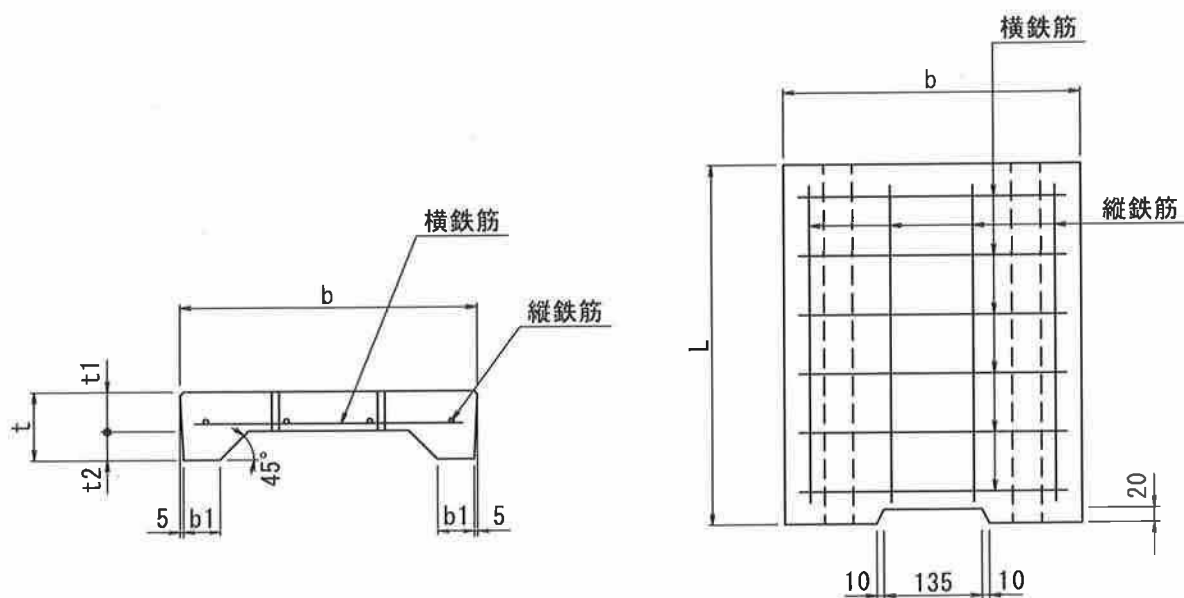


規格名称		寸法表(mm)						参考重量 (kg)	横鉄筋		縦鉄筋	
		b	b1	t	t1	t2	L		径(mm)	数量(本)	径(mm)	数量(本)
1 種	250	362	50	90	55	35	500	29	φ4.0	6	φ4.0	3
	300	412	51	95		40		34	φ4.0	6	φ4.0	4
	400	512		110	65	45		49	φ4.0	6	φ4.0	5
	500	622	56	125	75	50		66	φ4.0	6	φ4.0	6
許容差		±3		±3			±3					

落ちふた式U形側溝
3種(車道部縦断用)


S=1:10

JIS A 5372 準拠

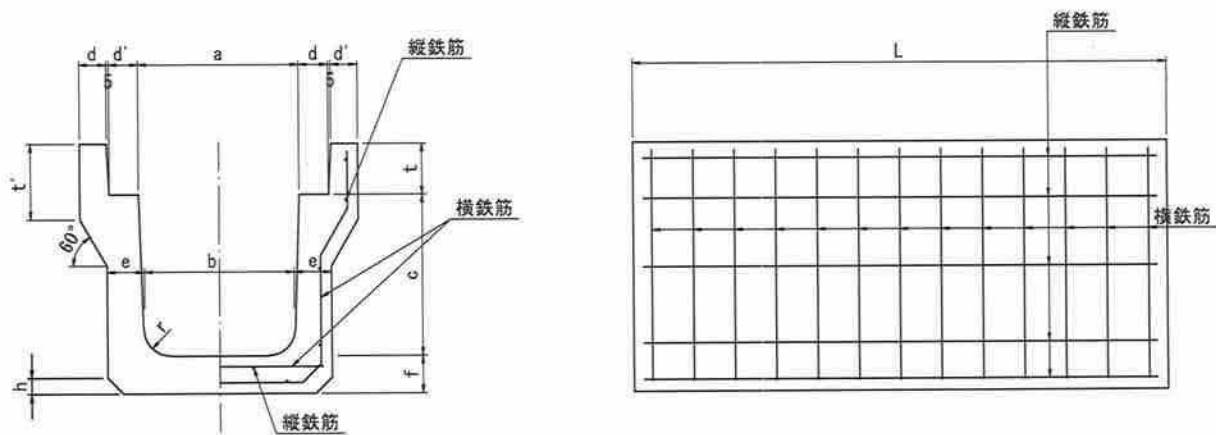




規格	寸法表(mm)												参考重量 (kg)	横鉄筋						縦鉄筋		
	a	b	c	d	d'	e	f	h	t	t'	r	L		外側鉄筋			底部内側鉄筋					
														径(mm)	数量(本) L=2000	数量(本) L=1000	径(mm)	数量(本) L=2000	数量(本) L=1000	径(mm)	数量(本)	
250	250	230	250	45	55	65	65	30	90	120	50	2000 又は 1000	336	φ 5.0	20	10	φ 5.0	20	10	φ 4.0	13	
300A	300	280	300	50		70	70		40	110			140	429	φ 5.0	24	12	φ 5.0	24	12	φ 4.0	13
300B		270	400			80	80							480	D6	19	11	D6	10	6	φ 4.0	15
300C		260	500					598						D6	21	11	D6	11	6	φ 4.0	17	
400A	400	370	400	55		70	70	125	155	527			D6	23	12	D6	12	6	φ 4.0	17		
400B		360	500		80	80	647		D6	23	12		D6	12	6	φ 4.0	19					
500A	500	460	500	60	60	90	90	175	715	D6	23		12	D6	12	6	φ 4.0	20				
500B		450	600			867	D6	25	13	D6	13		7	φ 4.0	24							
許容差	±3	±3	±3										±6									

落ちふた式U形側溝ふた（3種）

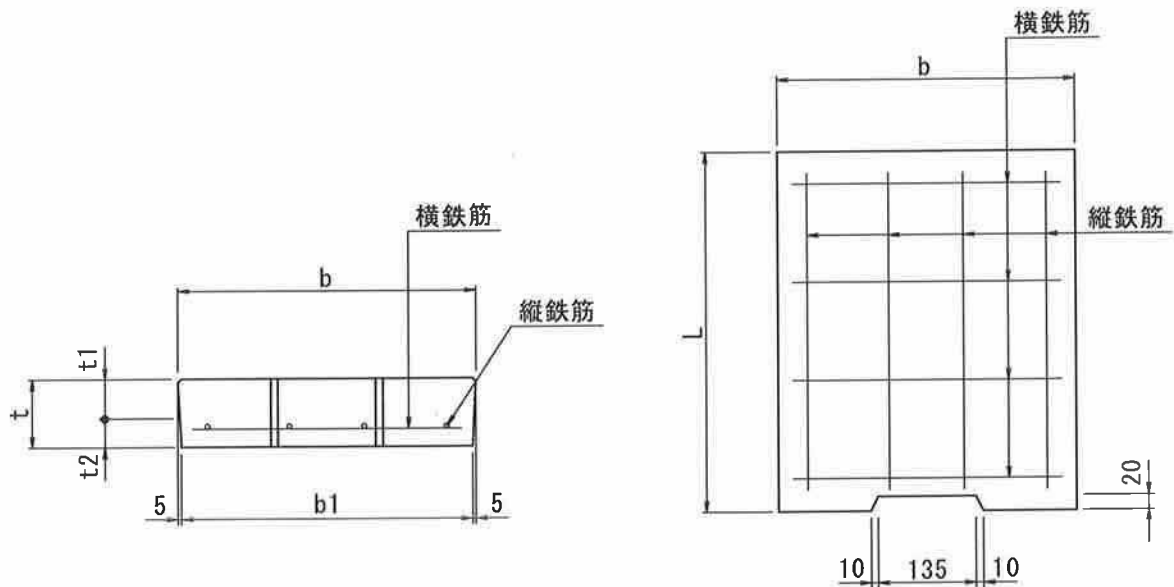

規格名称		寸法表(mm)				参考重量 (kg)	横鉄筋		縦鉄筋	
		b	b1	t	L		径(mm)	数量(本)	径(mm)	数量(本)
3 種	250	362	352	90	500	39	D6	6	φ4.0	3
	300	412	402	95		47	D10	4	D6	4
	400	512	502	110		69	D10	5	D6	5
	500	622	612	125		96	D10	6	D6	6
許容差		±3		±3	±3					

道路側溝蓋 無騒音蓋 3種 (アート模様)

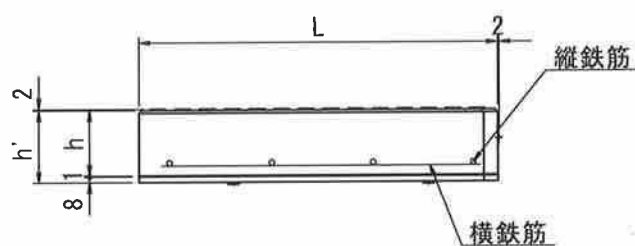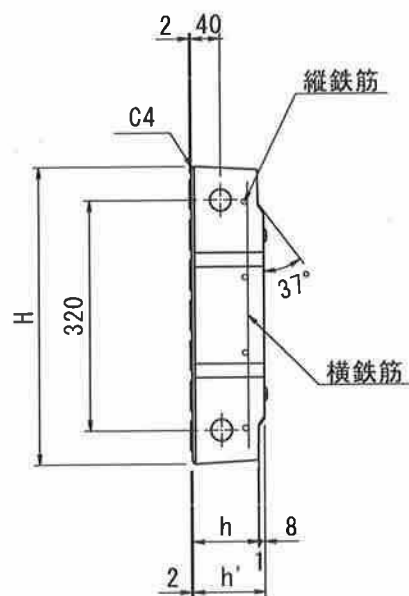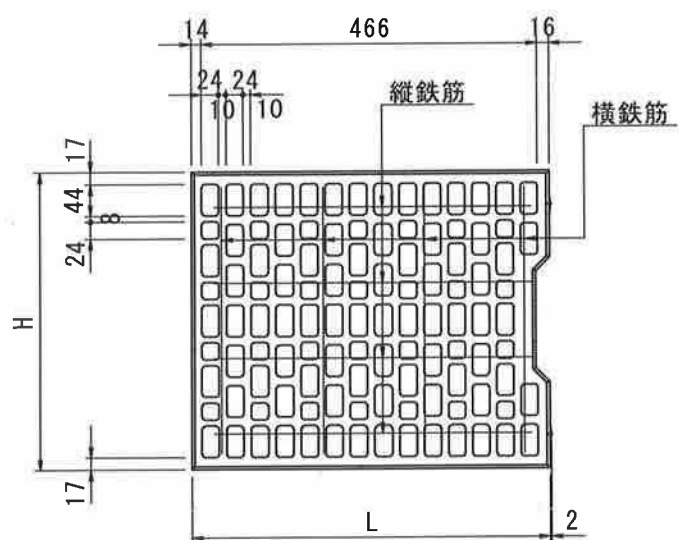

呼称	H	h	h'	L	参考重量 (Kg)	横鉄筋		縦鉄筋	
						径 (mm)	数量 (本)	径 (mm)	数量 (本)
3 種	300	414	91	496	49	D10	4	D6	4
	400	514	106		71	D10	5	D6	5
	500	624	121		98	D10	6	D6	6
許容差	±3		±3	±3					