


5, 落ちふた式U形側溝及び蓋横断

車道部横断用 250/300A/300B/300C/400A/

400B/500A/500B × 2000

落ちふた式U形側溝 S=1:10
 (車道部横断用) JIS A 5372 準拠

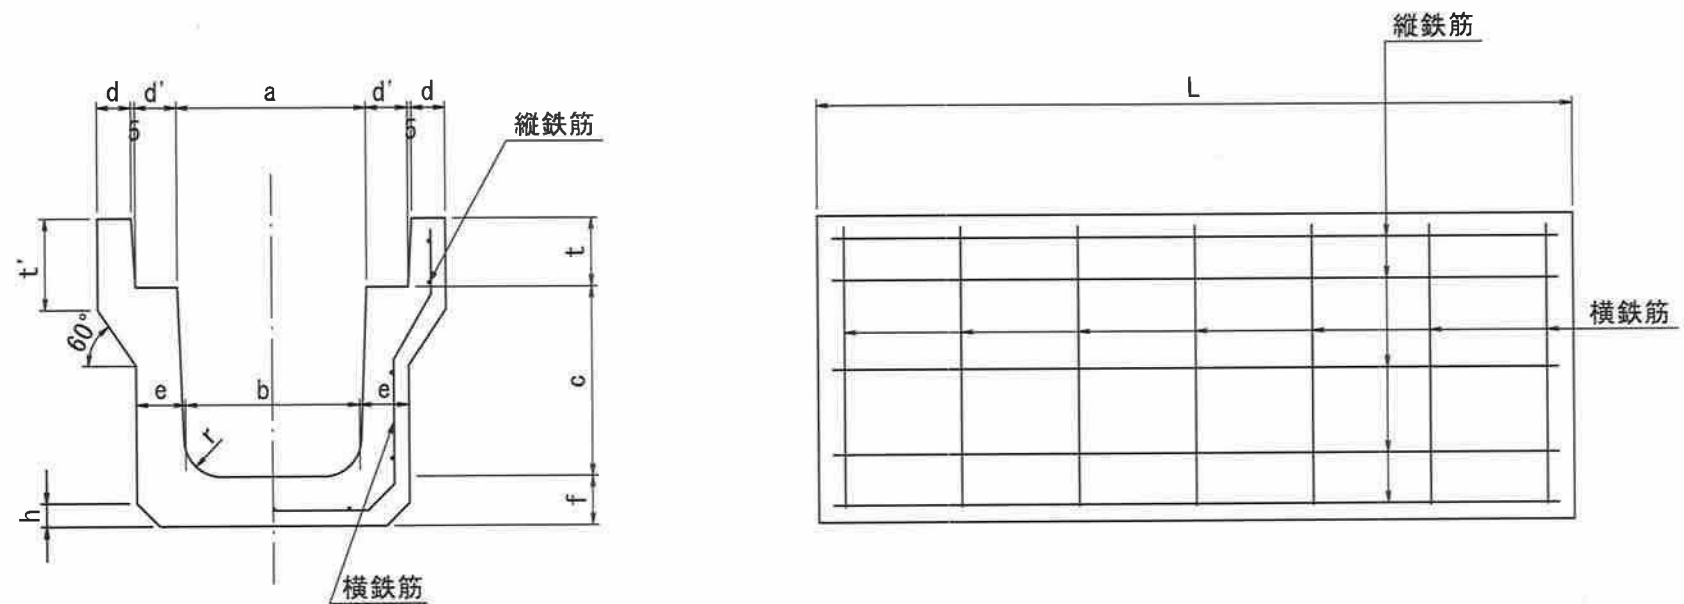

規格	寸法表(mm)												参考重量 (kg)	横鉄筋			縦鉄筋					
	a	b	c	d	d'	e	f	h	t	t'	r	L		径(mm)	数量(本)	数量(本)	径(mm)	数量(本)				
															L=2000	L=1000						
250	250	230	250	45	55	65	65	30	90	120	50	2000 又は 1000	335	D10	14	7	φ 5.0	11				
300A	300	280	300	50		70	70		40	95			140	421	D10	16	8	φ 5.0	11			
300B		270	400			80	80	477						D10	16	8	φ 5.0	13				
300C		260	500			70	70	590						D10	16	8	φ 5.0	15				
400A	400	370	400	55	60	60	80	80	40	110			155	175	50	2000 又は 1000	522	D10	20	10	φ 5.0	14
400B		360	500														640	D10	20	10	φ 5.0	16
500A	500	460		600													706	D10	22	11	φ 5.0	17
500B		450	855														D10	22	11	φ 5.0	21	
許容差	±3	±3	±3														±6					